Karuk Community Health Clinic

64236 Second Avenue Post Office Box 316 Happy Camp, CA 96039 Phone: (530) 493-5257 Fax: (530) 493-5270



Administrative Office

Phone: (530) 493-1600 • Fax: (530) 493-5322 64236 Second Avenue • Post Office Box 1016 • Happy Camp, CA 96039

Karuk Dental Clinic

64236 Second Avenue Post Office Box 1016 Happy Camp, CA 96039 Phone: (530) 493-2201

Fax: (530) 493-5364

Request For Proposals 18-RFP-002

Karuk Tribe Facilities Remodel

Notice is hereby given that the Karuk Tribe (KT) is accepting sealed bids in response to this solicitation for Requests for Proposals (RFP) for the remodel of a single story Karuk Environmental Workforce Development and Training Center (Center) located at 39051 Hwy 96, Orleans, CA 95556.

Only those bidders who attend the mandatory pre-bid site visit and receive a complete RFP solicitation package will be considered registered bidders. The Karuk Tribe shall not be responsible for the accuracy or completeness of documents obtained through any other means other than submitting a written request and registering as a bidder.

Site visit is mandatory, contact Emma Lee Perez- (530) 493-1600, ext. 2017, emmaleeperez@karuk.us to schedule an appointment. Bidder must provide at least two (2) business days' notice prior to desired site visit date. Project is located at the Karuk Tribe Department of Natural Resources, 39051 Hwy 96, Orleans, CA 95556. Bidders shall inspect the site where services are to be performed and shall satisfy themselves as to all general and local conditions that may affect the cost of performance of the contract to the extent such information is reasonably obtainable.

Bids shall be on a lump sum basis and shall include alternate bids, if any. Bids shall be submitted in a sealed envelope no later than Thursday, February 15th, 2018 by 4:00 p.m. (PST) to the Karuk Tribe at:

Karuk Tribe Attention: Emma Lee Perez PO Box 1016 64236 Second Avenue Happy Camp, CA 96039

FAXED OR EMAILED BIDS WILL NOT BE ACCEPTED. Bids will be opened and ranked on the criteria contained in this RFP- See Section VII.

The Contract Manager for this project is Emma Lee Perez who can be reached at (530) 493-1600, extension 2017, emmaleeperez@karuk.us.

BID SCHEDULE INSTRUCTIONS: The Contractor shall provide prices for each schedule. It is intended that an award will be made for based on bid evaluations, available funding, and if award is in the best interest of the Karuk Tribe.

I. STATEMENT OF WORK:

The Contractor shall furnish all labor, materials, equipment, and services required for building permits, construction, inspection and commissioning of a remodeled Center located in Orleans, CA. The estimated building footprint is 4,400 gross square feet (GSF). The conference/community room shall include installation of the following equipment: Lutron Quantum - Panels and System Controls (1), Window Coverings-Lutron Quantum Shades (3), Lutron Quantum Ballasts (18), Lutron Quantum Switches and Sensors (4), Television and Sound System and Mounts (1), HD Projectors and Mounts (2), Simtable System (1), Project Screens (2).

The space to be remodeled includes the following and is generally outlined in Attachment C:

- (1) 10 Offices
- (2) 1 Custodial Closet
- (3) 5 Storage Closets
- (4) 1 Conference/Community Room
- (5) 1 Equipment/Server Room

The above list is intended to serve as a functional description and starting point for remodel.

Additional Alternate Bids:

- a. Bids should include the costs associated with replacing kitchen countertops, flooring and cabinets. Kitchen countertops should be stainless steel, flooring should be stained concrete and cabinets should be commercial laminate.
- b. Bids should include adding metal buildings which are labeled I, H, and J in attachment D.

- II. **DESCRIPTION OF WORK:** The following description of work is intended as a starting point on which to base the remodel.
 - **A. General:** The project includes the remodel of a workforce and training center. The combined square footage will be approximately 4,400 sf. ADA and NFPA shall have primacy otherwise CCR shall apply.

B. Civil:

- 1. Storm Water Discharge Permitting: The total disturbed area including but not limited to building remodel, material and equipment storage, trenches and other disturbed areas as a result of construction activities shall not exceed 1acre in size without prior written approval by KT. If required, the contractor shall be responsible for storm water discharge permits and any associated fees. Required permits shall be in place prior to the start of any ground disturbing activities and shall be conducted in a manner that meets the permit requirements.
- 2. **Surveying, Drainage and Site Preparation:** All site survey and site preparation work shall be included in the scope of this project. This includes but is not limited to establishing accurate benchmarks, gathering topographic information, construction staking, layout, clearing, grubbing, grading, and compaction. All survey work shall be performed under the supervision of a licensed professional surveyor who is licensed to perform such work in the State of California.
- 3. Walks, Curbs, Ramps, and related ADA Accessibility to Building: Design and construction of ADA compliant sidewalks, ramps, curbs, and related accessibility to building shall be included in the scope of this project.
- 4. **Utilities:** All utilities shall be included in the scope of this project necessary for a complete and fully functional building and shall meet County and California Building Codes. This includes electric, gas, water and waste water, as required and any associated permits, fees and other costs assessed by local utility providers. Design and construction requirements and considerations include:
 - i. General: Field verification of existing utilities is the sole responsibility of the Contractor. Information provided by KT shall be used for reference purposes only.
 - ii. Liquefied Petroleum Gas (LPG): The design and construction of the building shall incorporate the use of onsite LPG system for other building operations such as water heater(s) and HVAC systems. The LPG storage tank will need to be relocated.
- 5. **Site Improvements:** Improvement features such as landscaping, street lighting, and parking signage shall be included in this project.
- 6. **Parking Pavement and Roadway Access:** The design and construction of parking, paving and roadway access shall be included in this project. The existing roadway entrance shall remain open during the construction phase. The parking facility should be approximately 9,300 square feet and fenced. The parking lot should account for stub out of electrical and water to three metal buildings, labeled as buildings I, H, and J in Attachment D.
- 7. **Building Exterior Lights:** Exterior building lighting, including streets lights shall be included in the scope of this project for the safety and security of visitors, employees and property.

C. Electrical

- 1. **General:** The building electrical distribution system and main service entrance shall meet minimum building requirements, based on functionality and efficient operation.
- 2. **Backup Electrical Power:** The current backup power generator will need to be relocated.
- 3. **IT/Security:** Low voltage wiring, including telephone and data connections, will be the responsibility of the owner. However, to support later low voltage installation, the contractor needs to provide the following items:
 - i. By default, every office, conference room, breakroom, lobby and the reception area needs to have two (2) standard electrical boxes each designated for later data use. The two boxes must be on different walls of each of the above rooms. When the engineering plans specify data electrical boxes, use the location and number of boxes specified on the engineering plans. From each data box, a 1" conduit must run from the data box on one end and stubbed out in the IT/server room on the other end. If the attic or ceiling crawl space is sufficiently large (at least 3' tall) conduits may be stubbed out in the attic instead of run to the IT/server room. Each conduit needs to avoid sharp 90 degree elbow bends. Each conduit needs a pull string left in it.

D. Mechanical

- 1. **General:** The building mechanical systems shall meet minimum building requirements, County and California Codes and will be based on functionality and efficient operation.
- 2. **Heating, Ventilation, and Air Conditioning:** All design and upgrade of the building heating, ventilation and air conditioning (HVAC) systems shall be included in the scope of this project. HVAC shall be rerouted and ducting and registers replaced, unless determined that a new system is required. Remodel and design requirements and considerations shall include:
 - i. **Equipment Efficiency:** If possible, equipment shall have Energy Star or Federal Energy Management Program (FEMP) designation.
 - ii. **IT/Telecom Rooms:** The HVAC upgrades shall sufficiently account for equipment temperature control requirements in the information technology areas.
 - iii. **Front entrance Vestibule:** The HVAC design and construction shall include a front entrance vestibule.
- **E. Life Safety:** All applicable NFPA design and construction requirements shall be included in the scope of this project. This includes illuminated exit signage, recessed fire extinguisher cabinets, and fire extinguishers. Emergency lighting, evacuation route signage and smoke detectors with audible alarms are required and shall also be included in the scope of this project. The scope of this project does not include an automatic fire suppression system (i.e. sprinkler system).
- **H. Cultural Monitoring:** Contractor shall notify the Tribe's Construction Representative at least 48 hours prior to scheduled ground disturbance activities to coordinate the

required Construction Monitoring activities. An allowance of \$3,539 has been included in the bid schedule instructions. This amount is to be added to all bids.

III. SUBMITTALS

A. General Requirements: Submittal format requirements:

- 1. The Contractor shall provide three (3) copies of all documents scheduled for review.
- 2. 100% Submittal shall include one (1) original, signed, stamped, printed sets of the drawings and specifications in addition to three (3) copies.
- 3. Record Drawings shall conform to the format requirements for the 100% submittal. One (1) file containing: 100% drawings and specifications in PDF format, 100% Specifications in MS Word Format, 100% Drawings in AutoCAD DWG format, and all referenced images, files etc.
- 4. The Contractor shall prepare and submit complete construction documents for review and approval by the Karuk Tribe in accordance with standard professional practice, prevailing codes, and Karuk Tribe's RFP.
- **B. Professional Licensing:** A registered Engineering Professional seal indicating such license by the state of California shall appear on the final construction documents. The architect whose seal is shown will be known as the Architect of Record.

C. Design Submittal:

- The review submission packages will incorporate the comments from the previous review. If any package is not complete for the required stage a post review may be required the cost of which will be borne by the contractor.
- 2. Each review submission package shall include an index of drawings (by sheet number and title) and specifications (by section number and title) submitted.
- 3. KT will review the design submission package according to the timelines set forth in the Deliverables section, and provide comments/approvals, either electronically, by fax, or by hard copy delivery.

D. Drawings Submittals:

- 1. Drawings shall be independent for architectural, electrical, mechanical, etc., design and shall denote, on separate views, on the same sheet for each function, where possible. Drawings shall be provided to KT in DWG format and layouts shall be 24" X 36" plan sheets. All drawings in project set shall be on same type and size sheets. PDF files are also requested.
- 2. All views, elevations, sections, details, nomenclatures etc, shall be complete to ensure Contractor compliance without fault to misunderstanding of incomplete or improper views, elevations, sections, details, nomenclatures etc.
- 3. All drawings for 100% submission must be stamped with professional seal of a licensed architect and/or engineer, as appropriate with discipline, along with name and address of firm.

E. Construction Submittals:

- 1. Construction submittals shall be submitted ten (10) working days, excluding Federal and Tribal holidays, prior to proceeding with that portion of the construction work which requires submittal approval. Delays attributable to untimely and rejected submittals will not serve as a basis for extending contract time for completion.
- 2. Submittals shall be made as a complete package for each specification section
- 3. The Contractor shall retain copies of submittal items. The intent of this requirement is to save time, whereby many questions can be resolved by telephone and to ensure that true copies are available in the event of loss or damage during the reproduction cycle.
- **F. Quality Control Submittal:** The contractor shall design and implement a quality control plan to ensure that construction is performed in accordance with the specifications. The quality control plan shall include construction inspection schedules for the duration of construction schedule and at critical junctures to ensure compliance with the specifications. Copies of all inspection reports, commissioning reports, materials testing reports and safety inspections shall be provided to KT.
- **G. Costs Submittals:** The Contractor shall prepare preliminary cost estimate, detailed construction cost estimate, and a schedule of values.
 - 1. **Preliminary Construction Estimate:** Estimate shall include all direct construction costs broken down by major specification divisions. Costs shall include line items for construction contractor profit, overhead and risk.
 - 2. Detailed Construction Estimate: Estimate shall include all direct construction costs broken down by individual specification section. The estimate shall show all costs and level of effort associated with work items included in the contract. Costs shall include line items for construction contractor profit, overhead and risk. All items over one thousand dollars shall be broken down to the smallest unit practicable. This estimate will be used to create the Schedule of Values against which the Contractor will invoice for construction work performed.
 - 3. Schedule of Values: The Contractor, with input and final approval by KT, shall create a schedule of values based on specification sections developed during design phases. This schedule of values shall be used during the construction period to monitor progress as well as provide the bases for construction phase invoicing. The schedule of values shall not be confused with the preliminary and detailed construction estimates that are due as part of the design submittals.

IV. DELIVERABLES:

A. 60% Design Development Submittal: Due 50 calendar days after NTP (5 days for KT review).

- 1. Prepare drawings and specifications in preparation for full contract drawings and specification for the approved design based on schematic design.
- 2. Provide preliminary cost estimate for project construction.

B. 90% Design Development Submittal: Due 40 calendar days after 60% submittal review (5 days for KT review).

- 1. Further prepare drawings and specifications in preparation for full contract drawings and specification for the approved design based on the approved schematic design.
- 2. Provide detailed cost estimate for project construction.
- 3. Response to KT's 60% review comments, if applicable.

C. 100% Construction Documents Submittal: Due 30 calendar days after 90% submittal review (10 days for KT review).

- 1. Prepare contract drawings and specifications. The intent is to provide a complete set of construction documents for the project.
- 2. Response to KT's 90% review comments, if applicable.
- 3. Provide detailed cost estimate for project construction.

D. Project construction: 120 days

1. The Contractor shall provide all necessary Construction Period Services to include but not limited to construction submittal review, construction inspections and reports, telephone consultation, review of change order proposals, and design changes as necessary.

E. Record Drawings and commissioning reports: Two complete sets of Record Drawings due 30 calendar days after final inspection.

F. Project Total duration: 305 days from Notice To Proceed (this does not include the Record Drawings and commissioning reports).

V. APPLICABLE CODES:

Americans with Disabilities Act (ADA) International Building Code (IBC)

VI. PAYMENT

A. Design Payment: Payment for preparing construction drawings and specifications will be at the contract lump sum amount for the pay item "Design". Payment for a design submittal will be authorized upon acceptance of the submittal. Payment will be according to the following schedule:

Project Milestone	% of design fee paid at completion.	
60% Design Submission	50%	
90% Design Submission	25%	
100% Construction documents	25%	
Construction period services	*10%	

^{*} Construction period services shall be billed based on actual work performed.

B. Construction Payment: Payment for construction work shall be billed for as work is completed. Work shall be billed against the schedule of values generated by the detailed construction estimate. A ten percent (10%) retention will be withheld from each payment until project has been completed and accepted by owner.

C. INDIAN PREFERENCE & TERO

- All work awarded and performed under this Contract must comply with the Karuk Tribe Workforce Protection Act. Refer to http://www.karuk.us/index.php/departments/tero for more information regarding the Karuk Tribe Workforce Protection Act.
- 2. The Contractor shall also comply with all other Owner Indian preference and tribal employment rights ordinance requirements, if any.
- 3. If the Contractor has been awarded this Contract because of Indian preference and it is later determined that the Contractor was not 51% Indian owned and controlled by the requisite Native Americans or Native American organization, the Owner may terminate the Contractor's right to proceed. Furthermore, any Indian-preference Contractor must obtain prior approval from the Owner in order to reduce its Indian ownership and control to less than 51% during the course of this Contract.
- 4. This contract is subject to all provisions of the Karuk Tribe's TERO Ordinance. Within 10 days of execution of this contract, Contractor shall contact the Karuk Tribal Employment Rights office at 530-493-5305 extension 2030. An amount equal to 2% (two percent) of this contract sum, and all future change orders is payable to the Karuk Tribe as a TERO fee. Contractor may include the entire TERO fee in first application for payment, or include the TERO fee in each progress payment applications. Refer to the required Karuk Compliance Plan in Attachment B.

D. REQUIREMENTS IMPOSED BECAUSE OF FEDERAL FUNDING

1. The additional requirements imposed by federal funding sources set forth in Attachment A (other Federal Requirements) must also be complied with by the Contractor and subcontractors and are made part of this Contract.

E. BONDING AND INSURANCE REQUIREMENTS

- 1. The Contractor shall within five days after the receipt of a Notice of Award furnish the Tribe's Contracting Officer with a Performance Bond and a Payment Bond in penal sums equal to the amount of the contract price, conditioned upon the performance by the Contractor of all undertakings, covenants, terms, conditions and agreements of the contract documents, and upon the prompt payment by the Contractor to all persons supplying labor and materials in the prosecution of the work provided by the contract documents. Such bonds shall be executed by the Contractor and a corporate bonding company licensed to transact such business in the state in which the work is to be performed. The expense of these bonds shall be borne by the Contractor. If at any time a surety on any such bond is declared as bankrupt or loses its right to do business in the state in which the work is to be performed, the Contractor shall within ten days after notice from the Contract Manager to do so, substitute an acceptable bond (or bonds) in such form and sum and signed by such other surety or sureties as may be satisfactory to the Contract Manager. The premiums on such bond shall be paid by the Contractor. No further payments shall be deemed due nor shall be made until the new surety or sureties shall have furnished an acceptable bond to the Contract Manager.
- 2. Upon Notice of Award of contract the Contractor is required to provide evidence of Workmans Compensation and General Liability Insurance to the Tribe's Contracting Officer.

VII. EVALUATION FACTORS:

Proposals will be evaluated and award will be made on the basis of both cost and considerations identified below and what is the best value to the Karuk Tribe. Submitted information shall be specific and clearly delineated. Failure to address evaluation factors may result in disqualification.

- **A. Experience (25%):** Past experience over the past 5 years showing ability and experience completing professional projects similar in scope and size of the project described. This shall include 3 references for successfully completed design build projects including project name, project description, owner name, and owner contact information.
- **B.** Cost (50%): Cost shall include completed bid schedule as well as description of cost control approach and long term energy efficiencies incorporated into the finished completed building design and construction.

- C. Team Composition and Key Personnel (15%): Team composition and description including company names and roles of each member including other professional firms, general contractors and/or any form of subcontracting. Also included shall be the professional qualifications, expertise, experience, and education of key team personnel who will be directly involved in the project.
- **D.** Management Strategy and Quality Control (10%): Description including narrative that addresses the coordination and scheduling of design and construction with team members and KT personnel. This shall include design development and process approach during both the design and construction phases. Scheduling shall demonstrate knowledge of project starting from Notice to Proceed to contract completion including milestones and major portions of contract work. Design phase should include but is not limited to submittal time lines, testing, permitting, meetings, and internal quality assurance and control milestones. Construction phases should include but is not limited to mobilization/demobilization, excavations, interior finish, exterior finish, site utilities, commissioning, prefinal inspection, and final inspection.

ATTACHMENT A -OTHER FEDERAL REQUIREMENTS

- 1. The work to be performed under this Contract is on a project subject to section 7(b) of the Indian Self-Determination and Education Assistance Act (25 U.S.C. 450e (b) which requires that to the greatest extent feasible: (a) preference and opportunities for training and employment shall be given to Indians; and (b) preferences in the award of contracts and subcontracts shall be given to Indian organizations and Indian-owned Economic Enterprises. The parties to this Contract shall comply with the provisions of section 7(b) of this Act. In connection with this Contract, the Contractor shall, to the greatest extent feasible, give preference in the award of any subcontracts to Indian organizations and Indian-owned Economic Enterprises, and preferences and opportunities for training and employment to Indians. The Contractor shall include this section 7(b) clause in every subcontract in connection with the Contract, and shall, at the direction of the Owner, take appropriate action pursuant to the subcontract upon a finding by the Owner or the U.S. Department of Housing and Urban Development (HUD) that the subcontractor has violated this section 7(b) clause of this Act. Furthermore, to the greatest extent feasible preference in the award of contracts and subcontracts shall be given to low income locals in accordance with section 3 of the Housing and Urban Development Act of 1968 but not in derogation of compliance with section 7(b). The section 3 requirements however apply only to projects or activities that exceed \$200,000.
- 2. Compliance with Executive Order 11246 of September 24, 1965 entitled "Equal Employment Opportunity," as amended by Executive Order 11375 of October 13, 1967 and as supplemented in Department of Labor regulations (41 CFR Chapter 60) (All construction contracts awarded in excess of \$10,000).
- 3. Compliance with the Copeland "Anti-Kickback" Act (18 U.S.C. 874) as supplemented in Department of Labor regulations (29 CFR part 3) (All contracts and sub grants for construction or repair).
- 4. Compliance with the Davis-Bacon Act (40 U.S.C. 276a to a-7) as supplemented by Department of Labor regulations (29 CFR part 5) (Construction contracts in excess of \$2,000 when required by Federal grant program legislation).
- 5. Compliance with Sections 103 and 107 of the contract Work Hours and Safety Standards Act (40 U.S.C. 327-330) as supplemented by Department of Labor regulations (29 CFR part 5) (Construction contracts in excess of \$2,000, and in excess of \$2,500 for other contracts which involve the employment of mechanics or laborers).
- 6. Access to and retention of records for a period of three (3) years relating to this Project as required by 24 CFR 85.36(j) (10) and (11). Cooperation and provision of all necessary information and documentation as may be required for reporting relating to this project.
- 7. Affirmative steps to assure that minority firms, women's business enterprises, and labor surplus area firms are used when possible (24 CFR 85.36(e); E.O. 11625).
- 8. No award or subcontract at any tier to any party which is debarred or suspended or is otherwise excluded from or ineligible for participation in Federal assistance programs under Executive Order 12549, "Debarment and Suspension".
- 9. Compliance with the provisions of the Hatch Act (5 U.S.C. 1501-1508) and the Intergovernmental Personnel Act of 1970 as amended by Title VI of Civil Service Reform Act (Pub. L. 95-454 Section 4728) prohibiting use of federally appropriated funds for influencing or attempting to influence the award of any federal monies and to make such reports and disclosures as are required there under. The signing of the contract in which this Attachment is referenced is a certification of agreed compliance.

- 10. Prohibition against personal or financial interest in or benefit from this contract obtained by certain affiliates, associates, board members or employees of Owner or its grantees, either from themselves of their families or business associates, during their tenure or for one year thereafter.
- 11. Compliance with the Lead-Based Paint Poisoning Prevention Act (42 U.S.C. 4821, et seq.) and implementing regulations at 24 CFR 570.608, as well as compliance with the requirements regarding asbestos of 40 CFR Part 61 and 40 CFR Part 763, as well as 29 CFR 1910.1001 and 1926.58.
- 12. Except as Indian Preference requirements and the provisions of the Native American Housing Assistance and Self-Determination Act (NAHASDA), 25 U.S.C. 1401, et seq. may supersede, compliance with prohibitions against discrimination as provided by Title VI of the Civil Rights Act of 1976 (Pub. L. 88-352) and related HUD regulations, Age Discrimination Act of 1975 and the implementing regulations at 24 CFR Part 146, Section 504 of the Rehabilitation Act of 1973, as amended, 24 CFR Part 8, title VIII of the Civil Rights Act of 1968; 25 U.S.C. 1301-1303.
- 13. In part because of agreements regarding the monies utilized to fund this contract and federal requirements, the Owner and HUD have reserved certain rights to licenses and copyrights regarding work developed or purchases made relating to said funds.

Attachment B- Karuk Compliance Plan

TRIBAL EMPLOYMENT RIGHTS OFFICE COMPLIANCE PLAN FOR BIDDERS

Bidder/Employer Name:	
Mailing Address:	
City, State and Zip Code:	
Contact Person:	Phone Number:
E-mail:	
Bid Amount: \$	TERO Fee (2%): \$
 AND EMPLOYMENT ACTIVITY WITH KARUK TRIBE. Employer shall provide the completed completed	EMPLOYER" CONDUCTING COMMERCE HIN THE ANCESTRAL TERRITORY OF THE ompliance plan with the submission of bid. er shall contact the TERO Office within ten (10) days e and Contract/Project Manager immediately, in contractor changes to obtain approval prior to mply with the requirements and procedures in the , employees and recruitment of viable Indian a Tribe's Employment Rights Ordinance and the

Date

Employer Signature

PRE-AWARD LABOR FORCE PROJECTION

<u>Core Crew</u>: Is defined as a member of a business, Contractor or Subcontractor's crew who is a regular employee and is <u>in a supervisory</u> or other key position such that the employer would face a serious financial loss if that position were filled by a person who had not previously worked for that employer.

<u>All other positions</u> will be filled by the TERO office unless sufficient justification can be made that they are not replaceable for the work that is to be done or unless TERO does not have an individual to refer.

List Core Crew (Full Name):	Job Title/ Years w/Company/Justificat	
Native American Contractors/Sub-contr	actors to be hired for this Project:	
	actors to be hired for this Project:	
Native American Contractors/Sub-contractor/Sub-contractor Contract Person, Phone # and E-mail:	actors to be hired for this Project: Work to be Performed:	
Contractor/Sub-contractor	Ĭ	
Contractor/Sub-contractor	Í	

<u>List Non-Native Contractor/Sub-contractors to be hired for this Project</u>:

Contractor/Sub-contractor Contact Person, Phone # and E-mail:	Work to be Performed:
Contact I cison, I none # and L-man.	work to be I chormed.
project through the TERO Skills Bank. If Er	00% of all its open positions/Sub-contractors for this mployer is unable to hire 100% then company ERO Director. Failure to comply with this hiring benalties.
Job Title/Sub-contractor Needed:	Skills Required:
Number of positions to be filled for this proj	ect:
Contact person/info for job referrals:	
Date TERO referrals needed:	
For Internal Use Only:	
Contract Number #: Project	t Manager:
TERO Office Approval	Date:
Comments:	

SHEET INDEX GENERAL SHEETS: COVER SHEET CS GENERAL NOTES GI STRUCTURAL NOTES G2 PLOT PLAN C1 DESIGN SHEETS: EXISTING FLOOR PLAN A1.1 PROPOSED FLOOR PLAN A1.2 REFLECTED CEILING PLAN A1.3 POWER AND DATA PLAN A1.4

COMMERCIAL REMODEL ORLEANS, CA

CONTACT LIST

OWNER'S REPRESENTATIVE:

BILL TRIPP

ENGINEER:

KARUK TRIBE

30951 ST HWY 96

ORLEANS, CA 95556

PH: (530) 627-3446

PH: (530) 918-8074

NICHOLAS RIDDLE, P.E.

MT SHASTA ENGINEERING, INC.

508 CHESTNUT ST., STE 3

MOUNT SHASTA, CA 96067

ORLEANS, CA INITIAL ISSUE: 04-28-17

PROJECT DATA

APPLICABLE CODES:

2016 CALIFORNIA ADMINISTRATIVE CODE (C.A.C.)
2016 CALIFORNIA BUILDING CODE (C.B.C.)

2016 CALIFORNIA RESIDENTIAL CODE (C.R.C.) 2016 CALIFORNIA ELECTRICAL CODE (C.E.C.)

2016 CALIFORNIA MECHANICAL CODE (C.M.C.) 2016 CALIFORNIA PLUMBING CODE (C.P.C.)

2016 CALIFORNIA ENERGY CODE (C.E.C.)
2016 CALIFORNIA HISTORICAL BUILDING CODE (C.H.B.C.)

2016 CALIFORNIA HISTORICAL BUILDIN
2016 CALIFORNIA FIRE CODE (C.F.C.)

2016 CALIFORNIA EXISTING BUILDING CODE (C.E.B.C.)

2016 CALIFORNIA GREEN BLDG. STDS. CODE (C.G.B.S.C.)
2016 CALIFORNIA REFERENCED STD. CODE (C.R.S.C.)
AND ANY OTHER APPLICABLE LOCAL, STATE AND

FEDERAL LAWS.

PROJECT DESCRIPTION:

REMODEL OF EXISTING COMMERCIAL OFFICE SPACE.

BUILDING INFORMATION:
CONSTRUCTION TYPE: V-B
OCCUPANCY: EXISTING B AND A3
SQUARE FOOTAGE: UNCHANGED
BUILDING HEIGHT: UNCHANGED
SPRINKLERS: NOT REQUIRED

CLIENT:

COMMERCIAL REMODEL 30951 ST HWY 96 ORLEANS, CA 95556

KARUK TRIBE

APN: 529-212-002

ENGINEERING

508 CHESTNUT ST.

SUITE 3 MOUNT SHASTA, CA 96067 PH: 530-918-8074

DO NOT SCALE THESE DRAWINGS


PROFESSIONAL PROPERTY OF CALIFORNIA DA/28/17

SHEET TITLE:

COVER SHEET

REVISIONS:

VICINITY MAP

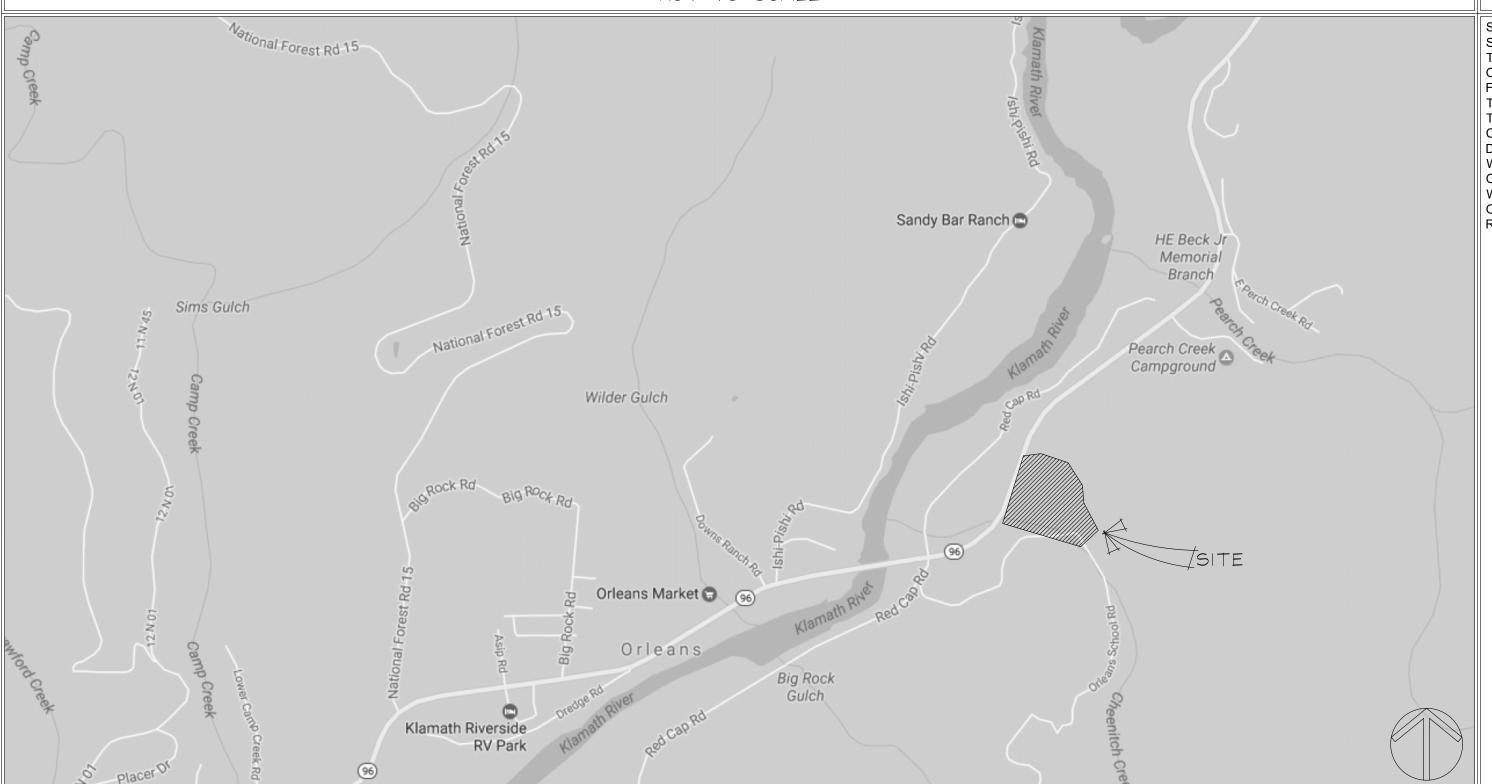

DEFERRED / SEPARATE SUBMITTALS

THIS PROJECT IS BEING SUBMITTED FOR PERMIT REVIEW. THE FOLLOWING ITEMS LISTED BELOW, SHALL BE DEFERRED SUBMITTALS PROVIDED UNDER SEPARATE COVER.

THESE DEFERRED SUBMITTALS SHALL BE SUBMITTED TO THE PROJECT ENGINEER FOR REVIEW, COORDINATION AND SUBMITTAL SUBMITTAL SHALL BE MADE TO HUMBOLDT

COUNTY FOR REVIEW AND APPROVAL WHICH SHALL ALSO INCLUDE A LETTER STATING THAT REVIEW HAS BEEN PERFORMED.

STATEMENT OF SPECIAL INSPECTIONS

SPECIAL INSPECTIONS AND TESTS OF ELEMENTS AND NONSTRUCTURAL COMPONENTS OF BUILDINGS AND STRUCTURES SHALL MEET THE APPLICABLE REQUIREMENTS OF C.B.C. SECTION 1705. SPECIAL INSPECTIONS AND TESTS SHALL BE PROVIDED BY ONE OR MORE APPROVED AGENCIES AND SHALL BE IDENTIFIED TO THE BUILDING OFFICIAL PER C.B.C. 1704.2. THE CONTRACTOR SHALL BE REQUIRED TO MAINTAIN ACCESS AND EXPOSURE TO WORK FOR WHICH SPECIAL INSPECTION OR TESTING IS REQUIRED UNTIL COMPLETION OF THE REQUIRED INSPECTIONS OR TESTS. APPROVED AGENCIES SHALL KEEP RECORDS OF SPECIAL INSPECTIONS AND TESTS AND SUBMIT REPORTS TO THE BUILDING OFFICIAL AND REGISTERED DESIGN PROFESSIONAL PER C.B.C. 1704.2.4 AND 1704.5. EACH CONTRACTOR RESPONSIBLE FOR THE CONSTRUCTION OF A MAIN WIND OR SEISMIC FORCE RESISTING SYSTEM, DESIGNATED SEISMIC SYSTEM OR A WIND OR SEISMIC FORCE RESISTING COMPONENT LIST BELOW SHALL SUBMIT A WRITTEN STATEMENT OF RESPONSIBILITY TO THE BUILDING OFFICIAL AND THE OWNER PRIOR TO COMMENCEMENT OF WORK PER C.B.C. 1704.4. WHERE STRUCTURAL OBSERVATIONS ARE REQUIRED FOR SEISMIC RESISTANCE AND WIND REQUIREMENTS PER C.B.C. 1704.6, A REGISTERED DESIGN PROFESSIONAL SHALL PERFORM STRUCTURAL OBSERVATIONS. THE FOLLOWING IS A COMPLETE LIST OF SPECIAL INSPECTIONS, PER C.B.C. CHAPTER 17, WITH REQUIREMENTS NOTED:

- 1. 1704.2.5 SPECIAL INSPECTION OF FABRICATED ITEMS. NOT APPLICABLE
 2. 1704.5 STRUCTURAL OBSERVATION. NOT REQUIRED
- 3. 1705.1.1 SPECIAL CASES. **NOT APPLICABLE**
- 4. 1705.2 STEEL CONSTRUCTION. **NOT APPLICABLE**
- 5. 1750.3 CONCRETE CONSTRUCTION. NOT REQUIRED6. 1705.4 MASONRY CONSTRUCTION. NOT REQUIRED
- 7. 1705.5 WOOD CONSTRUCTION. **NOT REQUIRED**
- 8. 1705.6 SOILS. NOT REQUIRED
 9. 1705.7 DEEP DRIVEN FOUNDATION ELEMENTS. NOT APPLICABLE
- 10. 1705.8 CAST-IN-PLACE DEEP FOUNDATION ELEMENTS. **NOT APPLICABLE**11. 1705.9 HELICAL PILE FOUNDATIONS. **NOT APPLICABLE**
- 12. 1705.10 FABRICATED ITEMS. NOT APPLICABLE
- 13. 1705.11 SPECIAL INSPECTIONS FOR WIND RESISTANCE. **NOT REQUIRED**
- 14. 1705.12 SPECIAL INSPECTIONS FOR SEISMIC RESISTANCE. NOT REQUIRED
 15. 1705.13 TESTING FOR SEISMIC RESISTANCE. NOT APPLICABLE
- 16. 1705.14 SPRAYED FIRE-RESISTANT MATERIALS. NOT APPLICABLE
- 17. 1705.15 MASTIC AND INTUMESCENT FIRE-RESISTANT COATINGS. **NOT APPLICABLE**18. 1705.16 EXTERIOR INSULATION AND FINISH SYSTEMS (EIFS). **NOT APPLICABLE**
- 19. 1705.17 FIRE-RESISTANT PENETRATIONS AND JOINTS. **NOT APPLICABLE**20. 1705.18 TESTING FOR SMOKE CONTROL. **NOT APPLICABLE**
- 21. 1706 DESIGN STRENGTH OF MATERIALS. **NOT APPLICABLE**
- 22. 1708 IN-SITU LOAD TESTS. NOT APPLICABLE23. 1709 PRECONSTRUCTION LOAD TESTS. NOT APPLICABLE
- 24. NOTIFICATION. CONTRACTOR SHALL COORDINATE ALL INSPECTIONS WITH THE PROJECT ENGINEER AND NOTIFY THE PROJECT ENGINEER OR SPECIAL INSPECTOR A MINIMUM OF TWO BUSINESS DAYS PRIOR TO THE REQUIRED

INSPECTIONS.

PROJECT ENGINEER:

MT SHASTA ENGINEERII

ENGINEER: MT SHASTA ENGINEERING, INC. PH: 530-918-8074 133.01

ISSUE DATE:

04-28-17

SCALE:

PROJECT NUMBER:

AS NOTED

DRAWN BY:

RDM

ENGINEERED: NER

CHECKED:
NER
SHEET:

ABBREVI		INI	INOU
(CENTER LINE	IN INFO	INCH INFORMATION
<u>የ</u> 	PROPERTY LINE OR PLATE	INSUL INT	INSULATION INTERIOR
# 	POUND(S) OR NUMBER		
ĹOR L &	ANGLE AND	JAN JST	JANITOR JOIST
@	AT	JT	JOINT
) E)	DIAMETER EXISTING	K	KIP(S) (1000 LBS)
N) /	NEW OVER OR ON	KD	KILN DRIED
v/	WITH	LAB	LABORATORY
		LAV LBS	LAVATORY POUNDS
ABV	ANCHOR BOLT ABOVE	LG LL	LONG LIVE LOAD
AC .	ASPHALTIC CONCRETE	LLH	LONG LEG HORIZ
vDD vDJ	ADDITIONAL ADJACENT	LLV LOC	LONG LEG VERTICAL LOCATE OR LOCATION(S)
AFF ALT	ABOVE FINISHED FLOOR ALTERNATE OR ALTERNATIVE	LT LVR	LIGHT LOUVER
\PA	AMERICAN PLYWOOD ASSOCIATION		
ATR	ALL-THREADED ROD	MA MAT	MASTER MATERIAL
BA BD	BATHROOM BOARD	MAX MACH	MAXIMUM MACHINE
BFG	BELOW FINISHED GRADE	MB	MACHINE BOLT
BIT BLDG	BITUTHENE BUILDING	MBM MC	METAL BLDG MANUFACTURER MEDICINE CLOSET
BLK(G)	BLOCK(ING)	MECH	MECHANICAL
BM BN	BEAM BOUNDARY NAILING	MBR MEMB	MEMBER MEMBRANE
30 30T	BOTTOM OF BOTTOM	MTL MEZZ	METAL MEZZANINE
BRG	BEARING	MFR	MANUFACTURER
BTR BTWN	BETTER BETWEEN	MH MIW	MANHOLE MALLEABLE IRON WASHER
CAB'S	CABINETS	MIN MISC	MINIMUM MISCELLANEOUS
CALC	CALCULATION	MLDG	MOLDING
CANT CBC	CANTILEVER CALIFORNIA BUILDING CODE	MR MTD	MOISTURE RESISTANT MOUNTED
CCR	CALIFORNIA CODE OF REGULATIONS	MTL	METAL
CLG CLR	CEILING CLEAR	MULL	MULLION
CMU CO	CONCRETE MASONRY UNIT CARBON MONOXIDE	N/A NIC	NOT APPLICABLE NOT IN CONTRACT
COL	COLUMN	NO	NOMINAL
COM CONC	COMMON CONCRETE	NR NS	NOT RATED NO SCALE
CONST CONT	CONSTRUCTION CONTINUOUS	NTS	NOT TO SCALE
CP	CARPET	OA	OVERALL
CS CSK	CASEMENT COUNTERSINK	OAL OBS	OVERALL LENGTH OBSCURE
CT CW	CERAMIC TILE OR COUNTERTOP COLD WATER	OC OD	ON CENTER OUTSIDE DIAMETER
		OFCI	OWNER FURNISHED
d D	PENNY DRYER	OFD	CONTRACTOR INSTALLED OVERFLOW DRAIN
DB DBL	DRAWER BASE CABINET DOUBLE	OFF OH	OFFICE OVERHANG
DET	DETAIL	OPNG	OPENING
DF DH	DOUGLAS FIR DOUBLE HUNG	OPP OPT	OPPOSITE OPTION OR OPTIONAL
DIA	DIAMETER	OS	OVERFLOW SCUPPER
DIAG DIM	DIAGONAL DIMENSION	OSB	ORIENTED STRAND BOARD
DL DN	DEAD LOAD DOWN	PARL PART	PARALLEL PARTITION
DS	DOWN SPOUT	PDF	POWDER DRIVEN FASTENER
DT DW	DRAG TRUSS DISHWASHER	PERF PERP	PERFORATED PERPENDICULAR
DWG	DRAWING	PLF PL	POUNDS PER LINEAR FOOT PLATE
EA	EACH	PLAS	PLASTER
EE EF	EACH END EACH FACE	PLY POC	PLYWOOD POINT OF CONTACT
ELEC	ELECTRIC OR ELECTRICAL	PNL PR	PANEL
ELEV EMB	ELEVATION OR ELEVATOR EMBED(MENT)	PR	PAIR PRESSURE RELIEF
EN ENGR	EDGE NAIL ENGINEER	PT PSI	PRESERVATIVE TREATED POUNDS PER SQ. INCH
ENC	ENCLOSURE	PSF	POUNDS PER SQ. FOOT
EOP EQ	EDGE OF PAVEMENT EQUAL	PWDR	POWDER
ES EW	EACH SIDE EACH WAY	QT QTY	QUARRY TILE QUANTITY
EVV EXT	EXTERIOR		
-A	FIRE ALARM	R RC	RADIUS RELATIVE COMPACTION
-AU	FORCED AIR UNIT	REF	REFERENCE
FDN FE	FOUNDATION FIRE EXTINGUISHER	REINF REQ	REINFORCEMENT/REINFORCED REQUIRED/REQUIREMENTS
	. FINISHED FLOOR FINISH OR FINISHED	RES REV	RESILIENT REVISION
IN GR	FINISHED GRADE	RFG	ROOFING
=J =LG	FLOOR JOIST FLANGE	RM RND	ROOM ROUND
FLR	FLOOR	RO	ROUGH OPENING
FN FOC	FACE NAIL FACE OF CONCRETE	RS RWD	RING SHANK REDWOOD
FOHC FOM	FREE OF HEART CENTER FACE OF MASONRY	SAD	SEE ARCH. DRAWINGS
FOS FRMG	FACE OF STUD FRAMING	SAF SB	SELF ADHERING FLASHING SINK BASE CABINET
CHRAL.	· · · · · · · · · · · · · · · · · · ·	4 -1 1	, ., p

SCREW OR SCREEN

SMOKE DETECTOR

SLIDING GLASS DOOR

SEE ELECTRICAL DRAWINGS

STRUCTURAL INSULATED PANEL

SEE LANDSCAPE DRAWINGS

SEE PLUMBING DRAWINGS

SEE MECHANICAL DRAWINGS

SEE STRUCTURAL DRAWINGS

SOLID CORE

SCHEDULE

SECTION

SELECT

SHEET

SIMILAR

SLIDER

SQUARE

SHEATHING

STOREFRONT

SINGLE HUNG SHOWER

SLAB ON GRADE

SPECIFICATIONS

STAINLESS STEEL

COEFFICIENT

STANDARD

SELECT STRUCTURAL

SOUND TRANSMISSION

SEE CIVIL DRAWINGS

STRUCTURAL COMPOSITE LUMBER

SCD

SC

SCL

SCR

SD

SEC

SED

SGD

SHTG

SIM

SLD

SMD

SOG

SPD

SSD

STC

STD

SCHED

FTG

GALV

GYP

HDG

HDR

HGR

HORIZ

HSS

ICC

ICF

FX

FOOTING

FIXED

FOOT/FEET

GAUGE OR GAGE

GLU-LAMINATED BEAM

GALVANIZED SHEET METAL

HOT DIPPED GALVANIZED

HOLLOW STRUCTURAL SECTION

INTERNATIONAL BUILDING CODE

INSULATED CONCRETE FORM(S)

INTERNATION CODE COUNCIL

GALVANIZED

GRAB BAR

GLASS

GRADE

HOSE BIBB

HEADER

HANGER

HEM FIR

HEIGHT

HOLLOW CORE

HOLLOW METAL

HIGH STRENGTH

INSIDE DIAMETER

HORIZONTAL

HOT WATER

STRL

SUSP

SYM

T&B

T&G

TB

TEMP

TEL

THK

TO

TOC

TOF

TOS

TOW

TN

TYP

UR

URM

UNO

VCT

VENT

VERT

VIF

VOL

WD

WPM

WR

WRB

WSP

WT

WWM

T.O. SF.

STRUCTURAL

SUSPENDED

SHEET VINYL

SHEAR WALL

TOWEL BAR

TEMPERED

TELEPHONE

TOP OF CURB

TOP OF SLAB

TOP OF WALL

TOE NAIL

TUBE STEEL

VENTILATOR

VERIFY IN FIELD

WASHER OR WIDE

WATER CLOSET

WATER HEATER

WROUGHT IRON

WATER RESISTIVE

WELDED WIRE MESH

WATERPROOF MEMBRANE

WATER RESISTIVE BARRIER

WOOD STRUCTURAL PANEL

WATERPROOF

VERTICAL

VINYL TILE

VOLUME

TYPICAL

TOP OF FOOTING

TOP OF SUBFLOOR

THICK

TOP OF

SYMMETRICAL

TOP AND BOTTOM

TONGUE AND GROOVE

THREAD OR THREADED

TOILET PAPER DISPENSER

UNREINFORCED MASONRY

VINYL COMPOSITION TILE

UNLESS NOTED OTHERWISE

GENERAL NOTES

- THE WORD "CONTRACTOR" USED HEREIN SHALL MEAN THE GENERAL CONTRACTOR, SUBCONTRACTORS
 AND ALL PERSONS DIRECTLY OR INDIRECTLY EMPLOYED BY ANY OF THEM.
- ALL STANDARD NOTES CONTAINED HEREIN ARE TYPICAL, UNLESS NOTED OTHERWISE.
 ALL TRADE NAMES AND BRAND NAMES CONTAINED HEREIN ESTABLISH QUALITY STANDARDS. SUBSTITUTIONS ARE PERMITTED WITH PRIOR APPROVAL BY OWNER. BURDEN OF PROOF OF SUBSTITUTIONS IS ON CONTRACTOR.
- 4. THE SCOPE OF DESIGN AND ENGINEERING SERVICES IS LIMITED TO PROVIDING A "BUILDER'S SET" OF PLANS. THIS SET OF PLANS IS SUFFICIENT TO OBTAIN A BUILDING PERMIT AND TO CONVEY DESIGN INTENT AND REQUIREMENTS; HOWEVER ALL MATERIALS AND METHODS OF CONSTRUCTION NECESSARY TO COMPLETE THE PROJECT ARE NOT NECESSARILY DESCRIBED IN THIS "BUILDER'S SET." CONSTRUCTION FROM THESE PLANS REQUIRES AN OWNER/CONTRACTOR THOROUGHLY KNOWLEDGEABLE WITH THE APPLICABLE BUILDING CODES AND INDUSTRY STANDARD ACCEPTABLE METHODS OF CONSTRUCTION. THE PLANS AND GENERAL NOTES DELINEATE AND DESCRIBE ONLY LOCATIONS, DIMENSIONS, TYPES OF MATERIALS AND GENERAL METHODS OF ASSEMBLING OR FASTENING. THEY ARE NOT INTENDED TO SPECIFY PARTICULAR PRODUCTS, SPECIFIC MATERIALS OR CONSTRUCTION METHODS.
- THESE DRAWINGS MAY NOT TAKE IN TO ACCOUNT ALL EXISTING SITE CONDITIONS. CONDITIONS AFFECTING SLOPES, GRADES, RETAINING WALLS, FOUNDATIONS, CUT AND FILL, ETC. THAT DEVIATE FROM THESE DRAWINGS SHALL BE IMMEDIATELY CONVEYED TO THE ENGINEER.
- STRUCTURAL DRAWINGS TAKE PRECEDENCE OVER DESIGN DRAWINGS, DETAILS AND NOTES.
 CONTRACTOR SHALL CROSS CHECK DESIGN AND STRUCTURAL DRAWINGS AND PROVIDE NOTIFICATION
- TO ENGINEER OF ANY PERCEIVED DISCREPANCIES.

 7. ALL CARPENTRY SHALL BE CAREFULLY LAID OUT, CUT, FITTED AND ERECTED. BRACE, PLUMB AND/OR LEVEL ALL MEMBERS AND PLACE THEM TO BEAR FULLY AND ACCURATELY. SOLID BLOCK ALL JOISTS AND BEAMS AT BEARINGS AND ENDS. PROVIDE ATTACHMENTS AS SHOWN AND REQUIRED. CONTRACTOR SHALL PROVIDE TEMPORARY BRACING FOR THE STRUCTURE AND STRUCTURAL COMPONENTS UNTIL ALL FINAL COMPONENTS HAVE BEEN COMPLETED IN ACCORDANCE WITH THE PLANS.
- 8. DOORS AND CASED OPENINGS WITHOUT DIMENSIONS ARE TO BE FOUR (4) INCHES FROM FACE OF ADJACENT WALL OR CENTERED BETWEEN WALLS.
- 9. THIS PROJECT CONTAINS GLAZING THAT WILL BE SUBJECT TO FEDERAL, STATE AND LOCAL GLAZING STANDARDS. THE GLAZING SUBCONTRACTOR SHALL BE FOR ADHERENCE TO THESE REQUIREMENTS. IF THE GLAZING SUBCONTRACTOR FINDS ANYTHING IN THE DOCUMENTS NOT IN COMPLIANCE WITH THE STANDARDS, THEY SHALL NOTIFY THE ENGINEER BEFORE PROCEEDING.
- 10. PROVIDE FLASHING SYSTEMS WHERE SHOWN, AND WHERE NOT SHOWN, BUT REQUIRED FOR A COMPLETE WATERTIGHT INSTALLATION. FLASH AND COUNTER FLASH TO PROVIDE A WATERTIGHT DETAIL. STEP
- FLASH AT CHIMNEYS, SKYLIGHTS, AND ROOF TO WALL DETAILS.

 11. HEARTH EXTENSIONS AND FIREBOX CLEARANCES SHALL COMPLY WITH TABLE R1001.1 (C.R.C.) AND THE MANUFACTURER'S INSTALLATION REQUIREMENTS. WHERE CONFLICTING INFORMATION OCCURS, THE MORE STRICT REQUIREMENT SHALL PREVAIL. APPLIANCE DRAFT AND VENTING SHALL COMPLY WITH CMC
- 12. PROVIDE MANUFACTURER'S INSTALLATION SPECIFICATIONS AND PRODUCT LISTINGS PRE-MANUFACTURED FIREPLACES OR WOOD STOVES TO BUILDING INSPECTOR PRIOR TO INSTALLATION.
- 13. PROVIDE A MINIMUM 20"X30" OPENING TO ANY ATTIC AREA IN A READILY ACCESSIBLE AREA HAVING A CLEAR HEIGHT OF OVER 30". PROVIDE 30" MINIMUM HEADROOM AT OR ABOVE THE ACCESS OPENING MEASURED VERTICALLY FROM THE BOTTOM OF THE CEILING FRAMING MEMBERS. APPLIANCES LOCATED IN ATTIC SPACES SHALL BE ACCESSIBLE PER CMC 304.4.
- 14. EXTERIOR WALLS WEATHER PROTECTION SHALL COMPLY WITH CRC R703 AND/OR AS APPLICABLE.
 BUILDINGS LOCATED WITHIN A HIGH FIRE HAZARD AREA OR WILDLAND URBAN INTERFACE (WUI) AREA
 SHALL COMPLY WITH CRC 7A
- SHALL COMPLY WITH CBC 7A.

 15. HOSE BIBBS AND IRRIGATION SYSTEMS SHALL BE EQUIPPED WITH APPROVED BACKFLOW PREVENTION
- DEVICES.

 16. ALL MIRRORED CLOSET DOORS SHALL BE TEMPERED.
- 17. EMERGENCY ESCAPE AND RESCUE OPENINGS FOR RESIDENTIAL PROJECTS SHALL HAVE A MINIMUM OPENING AREA OF NOT LESS THAN 5.7 SQUARE FEET (EXCEPT AT GRADE, OPENINGS SHALL HAVE A NET CLEAR OPENING OF NOT LESS THAN 5 SQUARE FEET) CRC R310.2. THE NET CLEAR HEIGHT SHALL NOT BE LESS THAN 24 INCHES AND THE NET CLEAR WIDTH SHALL NOT BE LESS THAN 20 INCHES. WHERE A WINDOW IS PROVIDED AS THE EMERGENCY ESCAPE AND RESCUE OPENING, IT SHALL HAVE THE BOTTOM OF THE CLEAR OPENING NOT GREATER THAN 44 INCHES MEASURED FROM THE FLOOR. WHERE THE SILL HEIGHT IS BELOW GRADE, IT SHALL BE PROVIDED WITH A WINDOW WELL PER CRC R310.2.3.

CONTRACTOR NOTES

GENERAL

- CONTRACTOR SHALL COMPLY WITH ALL ORDINANCES, RULES, REGULATIONS AND LAWFUL ORDERS OF ANY PUBLIC AGENCY HAVING JURISDICTION ON THE THIS PROJECT AND SHALL NOTIFY OWNER IMMEDIATELY UPON BECOMING AWARE THAT ANY ASPECT OF THE PROJECT DESCRIBED HEREIN IS AT THE VARIANCE THEREWITH.
- 2. CONTRACTOR SHALL PROVIDE CERTIFICATES OF INSURANCE ACCEPTABLE TO OWNER PRIOR TO COMMENCEMENT OF WORK.
- 3. BY SUBMITTAL OF BID, CONTRACTOR WARRANTS TO OWNER THAT ALL MATERIALS AND EQUIPMENT TO BE FURNISHED ARE NEW UNLESS NOTED OTHERWISE AND ALL WORK WILL BE OF GOOD QUALITY, FREE FROM FAULTS AND DEFECTS.
- CONTRACTOR SHALL VISIT SITE AND VERIFY ALL EXISTING CONDITIONS PRIOR TO SUBMITTAL OF BID.
 CONTRACTOR SHALL VERIFY ALL DIMENSIONS SHOWN HEREIN AND REPORT ALL DISCREPANCIES TO OWNER PRIOR TO SUBMITTAL OF BID.
- 6. CONTRACTOR SHALL, PRIOR TO COMMENCEMENT OF WORK, FIELD VERIFY ALL EXISTING PROJECT CONDITIONS, INCLUDING DIMENSIONS, ANGLES, UTILITY LOCATIONS & UTILITY SIZES, GRADES, ELEVATIONS, CRITICAL LOCATIONS, & STRUCTURAL SUPPORTS. THE CONTRACTOR SHALL REPORT ANY DISCREPANCIES TO THE ENGINEER.
- 7. FIELD CONFIRMATION OF DISCREPANCIES SHALL BE RECORDED ON A REPRODUCIBLE DOCUMENT AND IMMEDIATELY TRANSMITTED TO THE OWNER AND THE ENGINEER FOR PROJECT RECORD, COORDINATION, AND NECESSARY RESOLUTION PRIOR TO CONTINUING WITH WORK.
- CONTRACTOR SHALL VERIFY AND BE RESPONSIBLE FOR ALL WORK AND MATERIALS, INCLUDING THOSE FURNISHED BY SUBCONTRACTORS.
- WRITTEN DIMENSIONS TAKE PRECEDENCE OVER SCALED SIZES; <u>DO NOT SCALE DRAWINGS TO DETERMINE</u>
 <u>ANY LOCATIONS</u>. THE ENGINEER SHALL BE NOTIFIED OF ANY DISCREPANCIES PRIOR TO CONTINUING WITH
 WORK.
- 10. SHOULD CONFLICTS OCCUR BETWEEN THE DRAWINGS AND SPECIFICATIONS, THE DRAWINGS SHALL GOVERN IN MATTERS OF DIMENSION OR QUANTITY; SPECIFICATIONS SHALL GOVERN IN MATTERS OF MATERIALS, FINISHES, & QUALITY.
- 11. THE CONTRACTOR SHALL PERFORM ALL WORK IN ACCORDANCE WITH THE CONSTRUCTION DOCUMENTS AS APPROVED BY THE BUILDING DEPARTMENT. THE APPROVED CONSTRUCTION DOCUMENTS SHALL NOT BE CHANGED OR MODIFIED WITHOUT THE APPROVAL OF THE OWNER AND THE ENGINEER, IN WRITING.
- 12. THE GENERAL CONTRACTOR SHALL PROVIDE OR MAKE AVAILABLE A COMPLETE SET OF CONSTRUCTION DOCUMENTS (INCLUDING DRAWINGS AND SPECIFICATIONS) TO EVERY SUBCONTRACTOR BIDDING ANY PORTION OF THIS PROJECT. THE GENERAL CONTRACTOR SHALL REQUIRE BIDDING SUBCONTRACTOR TO REVIEW THE ENTIRE SET OF CONSTRUCTION DOCUMENTS TO OBTAIN CLARITY ON THE COMPLETE SCOPE OF WORK, AND REFER TO CROSS DISCIPLINE DRAWINGS FOR FULL COORDINATION OF WORK WITH OTHER TRADES, AND TO BE AWARE OF ALL WORK WHICH DOES NOT APPEAR WITHIN THE PARTICULAR DISCIPLINE DRAWINGS FOR THE SUBCONTRACTOR'S TRADE. FURTHERMORE, THE GENERAL CONTRACTOR SHALL ENSURE THAT EACH SUBCONTRACTOR WORKING ON THE PROJECT MAINTAINS A FULL SET OF CONSTRUCTION DOCUMENTS THROUGHOUT THE CONSTRUCTION OF THE PROJECT.
- 13. ALL DIMENSIONS ON PLANS ARE TO CENTERLINE OF WALLS/COLUMNS, AND FACE OF STUD (F.O.S.), FACE OF CONCRETE (F.O.C.) OR FACE OF MASONRY (F.O.M.), UNLESS NOTED OTHERWISE.
- 14. THE CONTRACTOR IS RESPONSIBLE FOR THE QUALITY CONTROL AND CONSTRUCTION STANDARDS FOR THIS PROJECT.
- 15. CONTRACTOR TO THOROUGHLY REVIEW DRAWINGS & ALERT ENGINEER OF ANY DISCREPANCIES OR CONFLICTS.
- 16. ALL WORK SHALL CONFORM TO THE LATEST ADOPTED EDITIONS OF ALL APPLICABLE BUILDING CODES AS WELL AS ALL OTHER LOCAL GOVERNING CODES AND ORDINANCES. SUCH CODES & ORDINANCES SHALL TAKE PRECEDENCE OVER DRAWINGS AND SPECIFICATIONS. REPORT DISCREPANCIES TO THE ENGINEER IMMEDIATELY
- 17. THE CONTRACTOR SHALL REPORT TO THE ENGINEER ANY ERRORS, INCONSISTENCIES, OR OMISSIONS HE MAY DISCOVER. THE CONTRACTOR IS RESPONSIBLE FOR CORRECTING ANY ERROR AFTER THE START OF CONSTRUCTION WHICH HAS NOT BEEN BROUGHT TO THE ATTENTION OF THE OWNER. THE MEANS OF CORRECTING ANY ERROR SHALL FIRST BE APPROVED BY THE OWNER.
- 18. THE GENERAL BUILDING PERMITS SHALL BE PAID FOR BY THE OWNER. ALL OTHER PERMITS SHALL BE SECURED AND PAID FOR BY THE SUBCONTRACTOR DIRECTLY RESPONSIBLE.
- 19. ALL REQUIRED CITY AND/OR COUNTY LICENSES SHALL BE ACQUIRED AND PAID FOR BY THE INDIVIDUAL TRADES
- 20. ALL CONTRACTORS SHALL HAVE VALID CERTIFICATES OF WORKMEN'S COMPENSATION ON FILE WITH THE APPROPRIATE AGENCIES.
- 21. IT SHALL BE THE RESPONSIBILITY OF THE CONTRACTOR TO LOCATE ALL EXISTING UTILITIES, WHETHER SHOWN HEREIN OR NOT, AND TO PROTECT THEM FROM DAMAGE. THE CONTRACTOR SHALL BEAR ALL EXPENSE FOR THE REPAIR OR REPLACEMENT OF UTILITIES AND/OR OTHER PROPERTY DAMAGED BY OPERATIONS IN CONJUNCTION WITH THE EXECUTION OF THE WORK. CONTRACTOR SHALL CONTACT DIGALERT PRIOR TO ANY EXCAVATION AND SHALL WAIT TWO (2) WORKING DAYS, NOT INCLUDING THE DATE OF NOTIFACTION, FOR MEMBERS TO MARK THEIR UNDERGROUND FACILITIES. CONTRACTOR SHALL FOLLOW EXCAVATION LAWS.

- 22. APPROVED PLANS SHALL BE KEPT IN A PLAN BOX AND SHALL NOT BE USED BY WORKMEN. ALL CONSTRUCTION SETS SHALL REFLECT THE SAME INFORMATION. THE CONTRACTOR SHALL ALSO MAINTAIN, IN GOOD CONDITION, ONE COMPLETE SET OF PLANS WITH ALL REVISIONS, ADDENDA, AND CHANGE ORDERS ON THE PREMISES AT ALL TIMES. THESE ARE TO BE UNDER THE CARE OF THE JOB SUPERINTENDENT.
- 23. THE CONTRACTOR SHALL BE RESPONSIBLE FOR THE COMPLETE SECURITY OF THE SITE WHILE JOB IS IN PROGRESS AND UNTIL JOB IS COMPLETE.
- 24. CONTRACTOR SHALL MAINTAIN THE SITE IN A CLEAR AND ORDERLY MANNER. ALL DEBRIS SHALL BE REMOVED FROM PREMISES, AND ALL AREAS SHALL BE LEFT IN A BROOM-CLEAN CONDITION AT ALL TIMES.
- 25. THE CONTRACTOR SHALL LOCATE AND MAINTAIN A TRASH BIN AT THE SITE. SUCH BIN SHALL BE OF ADEQUATE DIMENSION TO KEEP THE SITE CLEAN AT ALL TIMES. THE BIN SHALL BE REMOVED AND
- EMPTIED AS REQUIRED.

 26. CONTRACTOR SHALL PROVIDE PEDESTRIAN PROTECTION IN ACCORDANCE WITH ALL APPLICABLE

BUILDING CODES.

- 27. CONTRACTOR SHALL TAKE ALL NECESSARY PRECAUTIONS TO ENSURE THE SAFETY OF THE OCCUPANTS AND WORKERS AT ALL TIMES.
- 28. CONTRACTOR SHALL PROVIDE ALL REQUIRED PROTECTION INCLUDING, BUT NOT LIMITED TO, SHORING, BRACING, AND ALL SUPPORTS NECESSARY TO MAINTAIN OVERALL STRUCTURAL INTEGRITY OF THE
- 29. NO STRUCTURAL MEMBERS SHALL BE CUT TO ACCEPT PIPES, VENTS, DUCTS, ETC. EXCEPT AS DETAILED OR SPECIFIED HEREIN.
- 30. GYPSUM WALLBOARD AND SUSPENDED CEILING SYSTEMS SHALL CONFORM TO ALL LOCAL GOVERNING BUILDING CODES AND ORDINANCES.
- 31. THE GENERAL CONTRACTOR SHALL BE RESPONSIBLE FOR, AND SHALL REPLACE OR REMEDY ANY FAULTY, IMPROPER OR INFERIOR MATERIALS OR WORKMANSHIP AND/OR ANY DAMAGE WHICH SHALL APPEAR WITHIN ONE (1) YEAR AFTER THE COMPLETION AND ACCEPTANCE OF THE WORK UNDER THIS CONTRACT.
- 32. IN ADDITION TO EQUIPMENT WARRANTIES, FURNISH OWNER A WRITTEN GUARANTEE AGAINST LATENT AND PATENT DEFECTS IN MATERIALS AND WORKMANSHIP FOR ONE YEAR. GUARANTEE SHALL INCLUDE REPAIR, DAMAGE TO, OR REPLACEMENT OF, ANY PART OF EQUIPMENT PROVIDED.
- 33. ALL ELECTRICAL, MECHANICAL, AND PLUMBING WORK SHALL CONFORM TO THE REQUIREMENTS OF LEGALLY CONSTITUTED AUTHORITIES HAVING JURISDICTION.
- 34. CONTRACTOR SHALL REFER AND CONFORM TO ALL RECOMMENDATIONS AND FINDINGS SET FORTH IN THE SOILS REPORT. THE ENGINEER ACCEPTS NO RESPONSIBILITY FOR THE ACCURACY OF THE FINDINGS NOR THE FINAL RECOMMENDATIONS.
- 35. THE CONTRACTOR SHALL NOTIFY ENGINEER FOR INSTRUCTIONS PRIOR TO CONTINUING WORK SHOULD ANY UNUSUAL CONDITIONS BECOME APPARENT DURING GRADING OR FOUNDATION CONSTRUCTION.
- 36. ALL PAINT COLOR AND/OR MATERIAL TRANSITIONS ARE TO OCCUR AT INSIDE CORNERS (U.N.O.).34. EXTERIOR OPENINGS SHALL COMPLY WITH ALL SECURITY REQUIREMENTS AS OUTLINED IN ALL LOCAL
- BUILDING CODES AND/OR ORDINANCES.

 35. ACCURATE AS-BUILT DRAWINGS SHALL BE GENERATED BY THE CONTRACTOR DURING CONSTRUCTION AND SUBMITTED TO THE OWNER UPON COMPLETION OF FINAL PUNCH LIST, BUT PRIOR TO REQUEST FOR
- FINAL PAYMENT.

 36. CONTRACTOR SHALL ASSIST OWNER IN OBTAINING "CERTIFICATE OF OCCUPANCY" OR "OCCUPANCY"
- PERMIT" AS NECESSARY.

 37. ROOF OBSTRUCTIONS SUCH AS T.V. ANTENNAE, GUY WIRES, SOLAR PANELS, AND RAZOR WIRE/RIBBON SHALL NOT PREVENT FIRE DEPARTMENT ACCESS OR EGRESS IN THE EVENT OF A FIRE.
- 38. CONTRACTOR SHALL NOT EXCAVATE TRENCHES OR EXCAVATIONS FIVE (5) FEET OR MORE IN DEPTH INTO WHICH A PERSON IS REQUIRED TO DESCEND WITHOUT PRIOR BUILDING DEPARTMENT APPROVAL.
- 39. THE GENERAL CONTRACTOR SHALL INSTALL ALL MATERIALS AND PRODUCTS IN STRICT ACCORDANCE WITH MANUFACTURER'S RECOMMENDATIONS AND APPLICABLE ICBO REPORTS.
- 40. IN THE EVENT CERTAIN FEATURES OF THE CONSTRUCTION ARE NOT FULLY SHOWN ON THE DRAWINGS OR CALLED FOR IN THE NOTES OR SPECIFICATIONS, THEN THEIR CONSTRUCTION SHALL BE OF THE SAME CHARACTER AS FOR SIMILAR CONDITIONS THAT ARE SHOWN OR CALLED FOR IN THE CONSTRUCTION DOCUMENTS.
- 41. NEITHER THE ENGINEER NOR THE OWNER SHALL BE RESPONSIBLE FOR: CONSTRUCTION MEANS, METHODS, TECHNIQUES, SEQUENCES OR PROCEDURES OF THE CONTRACTOR; SAFETY PRECAUTIONS AND PROGRAMS OF THE CONTRACTOR; THE ACTS OR OMISSIONS OF THE CONTRACTOR; OR THE FAILURE OF THE CONTRACTOR TO CARRY OUT THE WORK IN ACCORDANCE WITH THE CONSTRUCTION DOCUMENTS.
- 42. THESE PLANS ARE FOR GENERAL CONSTRUCTION PURPOSES ONLY. THEY ARE NOT EXHAUSTIVELY DETAILED OR FULLY SPECIFIED. IT IS THE RESPONSIBILITY OF THE CONTRACTOR TO SELECT, VERIFY, RESOLVE, AND INSTALL ALL MATERIALS AND EQUIPMENT.
- 43. DECORATIVE MATERIALS SHALL BE NONCOMBUSTIBLE OR FLAME-RETARDANT TREATED IN AN APPROVED MANNER, SHALL BE PROVIDED WITH A STATE FIRE MARSHAL'S CERTIFICATION STAMP, AND SHALL BE APPROVED BY THE FIRE DEPARTMENT PRIOR TO INSTALLATION.
- 44. STORAGE DISPENSING, AND USE OF ANY FLAMMABLE AND COMBUSTIBLE LIQUIDS, FLAMMABLE AND COMPRESSED GASES, AND OTHER HAZARDOUS MATERIALS, SHALL COMPLY WITH ALL APPLICABLE FIRE CODE REGULATIONS.
- 45. CONTACT FIRE DEPARTMENT/DISTRICT (MINIMUM TWO WORKING DAYS NOTICE REQUIRED) FOR REQUIRED INSPECTIONS AND FINAL INSPECTION OF THE BUILDING PRIOR TO OCCUPANCY.
- 46. THE WATER SERVICE CONNECTION MUST BE PROTECTED FROM THE BACKFLOW OF PREMISES WATER, INCLUDING ANY AND ALL REQUIRED LANDSCAPING.
- 47. BACKWATER VALVE SHALL BE INSTALLED AT SEWER CLEAN-OUT ON LOWER END OF BUILDING DRAIN.
- 48. CONTRACTOR AND SUBCONTRACTORS TO COMPLY WITH SCHEDULES ESTABLISHED BY OWNER.
- 49. ALL WARRANTIES DUE TO THE OWNER SHALL BE FORWARDED IN DUPLICATE TO THE OWNER UPON COMPLETION OF THE JOB.
- 50. CHANGES IN THE DESIGN OR MATERIALS WILL NOT BE ACCEPTED WITHOUT WRITTEN AUTHORIZATION FROM THE OWNER AND PROJECT ENGINEER.



PH: 530-918-8074

DO NOT SCALE THESE DRAWINGS

SUITE 3

MOUNT SHASTA, CA 96067

CLIENT:

KARUK TRIBE

COMMERCIAL REMODEL

30951 ST HWY 96
ORLEANS, CA 95556
APN: 529-212-002



SHEET TITLE:

GENERAL NOTES

REVISIONS:

PROJECT NUMBER:

ISSUE DATE: 04-28-17

SCALE: AS NOTED

DRAWN BY:
RDM

engineered: NER

CHECKED: NER

SHEET:

© MT SHASTA ENGINEERING, INC. RESERVES ITS COMMON LAW COPYRIGHT AND OTHER PROPERTY RIGHTS IN THESE PLANS.

STRUCTURAL NOTES

GENERAL

- 1. ALL WORK SHALL BE IN CONFORMANCE WITH THE CALIFORNIA BUILDING CODE (CBC) AS ADOPTED BY THE LOCAL GOVERNING AGENCY, AND ANY APPLICABLE LOCAL ORDINANCES.
- 2. ALL CONDITIONS AND DIMENSIONS SHOWN ON THE PLANS SHALL BE VERIFIED BY THE CONTRACTOR, ANY DISCREPANCIES THAT REQUIRE CLARIFICATION OR REVISIONS SHALL BE BROUGHT TO THE ATTENTION OF THE ARCHITECT/ENGINEER BEFORE COMMENCING WITH THE WORK.
- 3. CONTRACTOR SHALL PROVIDE THE REQUIREMENTS OF ALL STRUCTURAL DETAIL CALLOUTS DENOTED AS "TYPICAL" OR "TYP" AT SPECIFICALLY NOTED CONDITIONS AND AT ALL LIKE CONDITIONS THROUGHOUT THE PROJECT, UNLESS NOTED OTHERWISE. ALL DETAILS ON DETAIL SHEETS TITLED AS "TYPICAL", AND NOT DIRECTLY REFERENCED ON PLANS, SHALL BE INCORPORATED AT OCCURRING LOCATIONS THROUGHOUT THE PROJECT. REQUIREMENTS OF DETAILS NOT DENOTED OR TITLED AS "TYPICAL" SHALL BE PROVIDED AT THE SPECIFIC LOCATION SHOWN ON THE PLAN AND ADJACENT AREAS AS APPLICABLE. REQUIREMENTS OF DETAILS DENOTED AS "SIMILAR" OR "SIM" SHALL BE PROVIDED WITH DIFFERENCES AS INDICATED OR IMPLIED ON REFERENCED DETAILS AND PLANS.
- 4. DETAILS MAY BE DEPICTED DIAGRAMMATICALLY. FOR EXAMPLE, ROOF PITCHES, FLOOR/ROOF/WALL THICKNESSES, FRAMING MEMBERS, ETC., MAY DIFFER IN CONTEXT WITH OTHER DRAWINGS CONVEYING STRUCTURAL AND ARCHITECTURAL DESIGN INTENT.
- 5. STRUCTURAL DESIGN OR REVIEW OF TEMPORARY SHORING, ADDITIONAL REINFORCING, BRACING, FORMWORK, SCAFFOLDING, ERECTION METHODS, ETC., REQUIRED FOR PROPER CONSTRUCTION OF THE PROJECT SHALL BE THE RESPONSIBILITY OF THE CONTRACTOR.
- 6. SEE ARCHITECTURAL DRAWINGS FOR WALL LOCATIONS AND DIMENSIONS, UNLESS NOTED OTHERWISE. DRAWINGS SHALL NOT BE SCALED.
- 7. SEE ARCHITECTURAL DRAWINGS FOR ALL FLASHING, WATERPROOFING, FINISHES AND VENTING REQUIREMENTS.
- 8. REFER TO ARCHITECTURAL PLANS FOR FINISH FLOOR ELEVATIONS, FLOOR DEPRESSIONS, OPENINGS, SLOPES, DRAINS, CURBS, PADS, EMBEDDED ITEMS, NON-BEARING PARTITIONS, STAIRS, ETC. REFER TO CIVIL, MECHANICAL AND ELECTRICAL PLANS FOR UTILITIES, SLEEVES, PIPES, DUCTS, EQUIPMENT, ETC.
- 9. SHOP DRAWINGS ARE AN AID FOR FIELD PLACEMENT AND ARE SUPERSEDED BY THE STRUCTURAL DRAWINGS. IT SHALL BE THE RESPONSIBILITY OF THE GENERAL CONTRACTOR TO MAKE CERTAIN THAT ALL CONSTRUCTION IS IN FULL AGREEMENT WITH THE LATEST APPROVED CONTRACT DOCUMENTS. 10. DIMENSIONS, UNLESS OTHERWISE SHOWN, ARE TO CENTERLINE OF COLUMNS AND BEAMS, OR TO THE
- FACE OF CONCRETE SURFACES AND ROUGH FRAMING. 11. ALL REFERENCED PUBLICATIONS SHALL BE THE LATEST EDITION, UNLESS NOTED OTHERWISE.
- 12. THE CONTRACT STRUCTURAL DRAWINGS AND SPECIFICATIONS REPRESENT THE FINISHED STRUCTURE. AND EXCEPT WHERE SPECIFICALLY SHOWN, DO NOT INDICATE THE METHOD OR MEANS OF CONSTRUCTION. THE CONTRACTOR SHALL SUPERVISE AND DIRECT THE WORK AND SHALL BE SOLELY RESPONSIBLE FOR ALL CONSTRUCTION MEANS, METHODS, PROCEDURES, TECHNIQUES, SAFETY AND SEQUENCE.

PRODUCT SUBSTITUTIONS

- 1. MATERIAL SUBSTITUTIONS SHALL BE SUBMITTED TO THE ARCHITECT/ENGINEER FOR REVIEW PRIOR TO USE. SUBSTITUTION REVIEWS MAY REQUIRE ADDITIONAL DESIGN COSTS. THESE ADDITIONAL COSTS SHALL BE PAID BY THE PERSON OR COMPANY REQUESTING THE SUBSTITUTION.
- 2. SUBSTITUTED PRODUCTS SHALL HAVE ICC-ES APPROVAL AND SHALL BE INSTALLED PER PRODUCT MANUFACTURER'S SPECIFICATIONS. SUBSTITUTED PRODUCT MATERIALS, FINISHES, DETAILS, AND INSTALLATION SHALL BE OF A NATURE SIMILAR TO ORIGINALLY SPECIFIED PRODUCT SO AS TO NOT CONFLICT WITH ANY INTENDED STRUCTURAL OR ARCHITECTURAL DESIGN CONDITIONS, WHETHER DEPICTED OR IMPLIED ON PLANS OR SPECIFICATIONS. THE SUBSTITUTED PRODUCT SHALL HAVE DESIGN VALUES (I.E. DESIGN LOADS, IMPACT RESISTANCE, ETC.) WHICH SHALL BE EQUAL TO OR GREATER THAN THE ORIGINALLY SPECIFIED PRODUCT MANUFACTURER FOR THE ITEM TO BE SUBSTITUTED SHALL HAVE SIMILAR WARRANTEES OFFERED BY THE SUBSTITUTED PRODUCT MANUFACTURER
- SUBMIT TO THE ARCHITECT/ENGINEER A LIST OF ONLY THE ITEMS TO BE SUBSTITUTED, COMPLETE WITH ALL PERTINENT MATERIAL INCLUDING BUT NOT LIMITED TO MANUFACTURER'S SUPPLIED DESIGN LOADS LISTED FOR THE ORIGINALLY SPECIFIED PRODUCT AND THE PROPOSED SUBSTITUTION PRODUCT.

CONCRETE AND REINFORCEMENT

1. CONCRETE SHALL MEET THE FOLLOWING REQUIREMENTS.

	28 DAY	MAX	MAX	RATIO	
	STRENGTH	SLUMP	AGG	H2O/CEMENT	ADMIXTURES
SLAB ON GRADE	3000 PSI	4"±1"	1"	0.50	N/A
FOUNDATIONS	3000 PSI	4"±1"	1-1/2	0.65	N/A
RETAINING WALLS	3000 PSI	4"±1"	1"	0.55	N/A
SHOTCRETE	3000 PSI	2"±1"	3/4"	0.40	N/A
NOTE:					

- 1.1. PORTLAND CEMENT SHALL CONFORM TO ASTM C150, TYPE II.
- 1.2. CONCRETE CEMENTITIOUS MATERIAL SHALL CONTAIN NO MORE THAN 30%, BY WEIGHT, OF FLY ASH (ASTM C618, TYPE C OR F) AND/OR SLAG (ASTM C989)
- ABOVE TABLE ASSUMES NO ADMIXTURES. ADMIXTURE DOSAGE REQUIREMENTS DEPEND ON JOB
- CONDITIONS AT THE TIME OF CONCRETE PLACEMENT. 2. REINFORCING STEEL SHALL CONFORM TO ASTM C615, (INCLUDING SUPPLEMENT S1), GRADE 60 FOR #5 BARS AND LARGER AND GRADE 40 FOR #4 BARS AND SMALLER. STEEL SHALL BE KEPT CLEAN AND FREE OF
- 3. REINFORCING TO BE WELDED SHALL BE ASTM A706, GRADE 60
- 3.1. ELECTRODES FOR WELDING REINFORCING SHALL BE AS SPECIFIED BELOW
- SMAW: E90XX LOW HYDROGEN
- 4. SMOOTH DOWELS SHALL BE NEW PLAIN BILLET STEEL CONFORMING TO ASTM A615 (INCLUDING SUPPLEMENT S1), GRADE 40 FOR ½" DIAMETER, GRADE 60 FOR 5/8" DIAMETER AND LARGER.
- 5. WELDED WIRE FABRIC SHALL CONFORM WITH ASTM A185, AND SHALL BE LAPPED 9" MINIMUM AT SPLICES. HIGH-STRENGTH, NON-SHRINK GROUT SHALL BE MASTER BUILDERS "CONSTRUCTION GROUT".
- 7. MECHANICAL ANCHORS INSTALLED IN CONCRETE WHERE SPECIFIED ON THE PLANS SHALL BE ICC-ES
- APPROVED. ANCHORS SHALL BE INSTALLED PER THE MANUFACTURER'S RECOMMENDATIONS UNLESS NOTED OTHERWISE.

INSTALLATION

- 1. MINIMUM REINFORCING STEEL COVER REQUIREMENTS:
- 1.1. CAST AGAINST AND EXPOSED TO EARTH: 3" 1.2. EXPOSED TO EARTH OR WEATHER: 2"
- 1.3. NOT EXPOSED TO EARTH OR WEATHER: SLABS, WALLS: 3/4"
- BEAMS AND COLUMNS: 1-1/2"
- 2. MINIMUM CLEAR DISTANCE BETWEEN BARS SHALL BE 1-1/2 TIMES THE BAR DIAMETER, 1-1/3 TIMES THE MAXIMUM AGGREGATE SIZE, OR 1-1/2", WHICHEVER IS GREATEST.
- 3. REINFORCING BARS SHALL BE IN LENGTHS AS LONG AS PRACTICABLE. ALL REINFORCING BENDS SHALL BE "COLD BENT". ALL REINFORCING BARS SHALL END IN A STANDARD HOOK UNLESS DETAILED OTHERWISE
- 4. REINFORCING, ANCHOR BOLTS AND INSERTS SHALL BE RIGIDLY HELD IN PLACE PRIOR TO PLACING
- 5. SEE TYPICAL DETAILS FOR NOTES ON REINFORCING STEEL.
- 6. WHEN CONCRETE IS PLACED AGAINST PREVIOUSLY HARDENED CONCRETE WHERE SLAB OR WALL CONTROL JOINTS ARE NOT PRESENT, THE INTERFACE SHALL BE CLEAN AND FREE OF LAITANCE. THE SURFACE SHALL BE CLEANED AND ROUGHENED BY REMOVING THE ENTIRE SURFACE AND EXPOSING CLEAN AGGREGATE SOLIDLY EMBEDDED IN A MORTAR MATRIX. IN THE EVENT THAT THE CONTACT SURFACE BECOMES COATED WITH EARTH, SAWDUST, ETC., AFTER BEING CLEANED, THE SURFACE SHALL BE RECLEANED PRIOR TO CONCRETE PLACEMENT. ALL CONSTRUCTION JOINTS SHALL BE WETTED AND
- STANDING WATER REMOVED IMMEDIATELY BEFORE NEW CONCRETE IS PLACED. 7. CONSTRUCTION JOINTS IN CONCRETE SHALL BE CLEAN WITH EXPOSED AGGREGATE SOLIDLY EMBEDDED. THE CONTRACTOR SHALL OBTAIN THE ARCHITECT'S/ENGINEER'S APPROVAL OF CONSTRUCTION JOINT
- LOCATION NOT INDICATED ON STRUCTURAL DRAWINGS. 8. EXPANSION ANCHOR BOLTS AND POWDER DRIVEN FASTENERS (PDF) SHALL NOT BE INSTALLED UNTIL
- CONCRETE HAS REACHED DESIGN STRENGTH. PDF SHALL NOT BE USED IN CURBS U.N.O. CONSOLIDATE ALL CONCRETE BY VIBRATION, SPADING, RODDING OR FORKING. THOROUGHLY WORK CONCRETE AROUND REINFORCEMENT, AND EMBEDDED ITEMS. ELIMINATE ALL AIR AND STONE POCKETS
- WHICH MAY CAUSE HONEYCOMBING, PITTING OR PLANES OF WEAKNESS. 10. WELDING AND PREHEATING OF REINFORCING SHALL CONFORM TO AWS D1.4 LATEST EDITION.

- 1. EXPOSED SURFACES OF CONCRETE SHALL BE PROPERLY CURED IN A MOIST CONDITION AT A TEMPERATURE ABOVE 50 DEGREES FAHRENHEIT. EXPOSED CONCRETE SHALL BE THOROUGHLY WETTED AS NECESSARY TO MAINTAIN SURFACE IN A MOIST CONDITION. SEE ACI 308 LATEST EDITION. 2. COLD WEATHER REQUIREMENTS:
- 2.1. SEE ACI 306 FOR CURING.
- 2.2. COVER CONCRETE WITH INSULATING BLANKETS AND MONITOR TEMPERATURES DURING CURING TO MAINTAIN 36 DEGREES FAHRENHEIT OR LESS TEMPERATURE DIFFERENTIAL BETWEEN SURFACE CONCRETE AND INTERNAL CONCRETE.
- HOT WEATHER REQUIREMENTS: 3.1. SEE ACI 305 FOR CURING.

- 3.2. CONTINUOUS MOIST CURING SHOULD BEGIN IMMEDIATELY FOLLOWING THE FINAL FINISHING OPERATIONS TO PREVENT SURFACE DRYING.
- 4. FORMWORK SHALL BE WETTED AT LEAST TWICE DAILY TO MAINTAIN A MOIST CONDITION FOR SEVEN (7)
- DAYS AFTER PLACEMENT OF CONCRETE. 5. EXPOSED SURFACES OF CONCRETE SHALL BE COVERED WITH EVAPORATION RETARDANT PER MANUFACTURER'S SPECIFICATIONS.
- 6. FINAL CURING: FOR FINAL CURING OF CONCRETE CAST AND FINISHED FLAT, CURE BY ONE OF THE FOLLOWING METHODS FOR A MINIMUM OF SEVEN (7) DAY U.N.O.
- 6.1. PLASTIC MEMBRANE: COMPLETELY COVER CONCRETE WITH A WHITE POLYETHYLENE SHEET (4 MIL. OR THICKER). THE FILM SHALL MEET THE REQUIREMENTS OF ASTM C171. LAP ALL JOINTS A MINIMUM OF SIX (6) INCHES AND SEAL WITH TAPE. MASTIC. GLUE OR BY WEIGHTING DOWN TO PREVENT DAMAGE FROM WIND. COVERINGS SHALL REMAIN IN PLACE DURING THE REQUIRED CURING PERIOD AND TORN PIECES SHALL BE REPLACED PROMPTLY. IF NEED LIFT UP A SECTION AT A TIME AND SPRAY WATER UNDER COVERING TO KEEP THE SLAB MOIST DURING THE CURING PERIOD. NOTE: PLASTIC MEMBRANE CURING SHALL NOT BE USED FOR CURING COLORED FLOORS OR WHERE APPEARANCE IS OF CRITICAL IMPORTANCE.
- **6.2. WATER CURING:** FLATWORK MAY BE CONTINUOUSLY WATER-CURED WITH A FOG SPRAY OR FLOODED FOR A PERIOD OF SEVEN (7) DAYS MINIMUM (INCLUDING HOLIDAYS AND WEEKENDS). CARE SHALL BE TAKEN TO AVOID THE FORMATION OF "DRY SPOTS" DURING THE INITIAL SEVEN-DAY CURE PERIOD.
- 6.3. BURLAP: COVER CONCRETE WITH WET BURLAP AS SOON AS IT CAN BE PLACED WITHOUT MARKING THE SURFACE. KEEP THE BURLAP CONTINUOUSLY WET AND IN PLACE DURING THE CURING PERIOD.
- REINFORCED PAPER: REINFORCED PAPER SHOULD COMPLY WITH ASTM C171. PAPER SHEETS SHALL HAVE ONE WHITE SURFACE. SEE PLASTIC MEMBRANE CURING NOTES FOR ADDITIONAL INFORMATION. 7. ALTERNATE METHOD: CURE CONCRETE FOR A MINIMUM OF FIVE CONSECUTIVE DAYS PER FINAL CURING
- SECTION ABOVE AND THEN APPLY A CURE/SEALER. 7.1. CURE/SEALER: VERIFY THAT OTHER FINISHES WILL NOT BE AFFECTED BY CUR/SEALER COMPOUND. CURE/SEALER SHALL BE A HIGH-SOLIDS-TYPE WITH A MAXIMUM MOISTURE LOSS OF 0.55KG/M2 AT A COVERAGE OF 200 FT²/GAL. UPON COMPLETION OF FINISHING, APPLY AN APPROVED CURE/SEALER TO FLATWORK PER MANUFACTURER'S INSTRUCTIONS.

- 1. FLATNESS/LEVELNESS: CONCRETE SLAB SURFACES SHALL CONFORM TO THE "F-NUMBER" REQUIREMENTS AS DEFINED BY ACI 302 AND HAVE AN OVERALL COMBINATION OF FF =30/FL=20 AND LOCAL COMBINATION OF FF=15/FL=10.
- 2. LEVEL SCREED TO A TRUE SURFACE WITH A MAXIMUM DEVIATION OF 1/8 INCH IN 10'-0" LENGTH IN ANY DIRECTION.
- 3. SLAB FINISH TYPES:
- 3.1. GENERAL: FINISH SLABS TO THE FOLLOWING TOLERANCES AS DEFINED IN ACI 301: 3.1.1. ALL SLABS, UNLESS NOTED OTHERWISE: CLASS A.
- 3.1.2. SLABS WITH SCRATCHED OR FLOATED FINISH: CLASS B.
- 3.2. FINISHING METHODS SHALL CONFORM TO ACI 302 TO ACHIEVE THE FLATNESS AND LEVELNESS
- REQUIREMENTS NOTED ON THE PLANS. 3.3. SPECIAL FINISHES
- BROOM FINISH FOR EXTERIOR SLABS WHERE NOTED ON DRAWINGS SHALL BE FINISHED SAME AS STEEL TROWEL FINISH EXCEPT THAT AFTER HAND TROWELING FINISH SURFACES BY SCORING IN
- PARALLEL LINES WITH A FINE HAIR STABLE BROOM. SCRATCHED: AFTER THE CONCRETE HAS BEEN PLACED, CONSOLIDATED, STRUCK OFF, AND LEVELED, THE SURFACE SHALL BE ROUGHENED WITH STIFF BRUSHES AND RAKES BEFORE FINAL
- 3.3.3. STEEL TROWELED: THE SURFACE SHALL FIRST BE FLOAT-FINISHED AS SPECIFIED. IT SHALL NEXT BE POWER TROWELED, AND FINALLY HAND TROWELED. THE FIRST TROWELING AFTER POWER FLOATING SHALL PRODUCE A SMOOTH SURFACE WHICH IS RELATIVELY FREE OF DEFECTS, BUT WHICH MAY STILL SHOW SOME TROWEL MARKS. ADDITIONAL TROWELINGS SHALL BE DONE BY HAND AFTER THE SURFACE HAS HARDENED SUFFICIENTLY. THE FINAL TROWELING SHALL BE DONE WHEN A RINGING SOUND IS PRODUCED AS THE TROWEL IS MOVED OVER THE SURFACE. THE SURFACE SHALL BE THOROUGHLY CONSOLIDATED BY THE HAND TROWELING OPERATIONS. THE FINISHED SURFACE SHALL BE ESSENTIALLY FREE OF TROWEL MARKS, UNIFORM TEXTURE AND APPEARANCE AND SHALL BE PLANED TO SPECIFIED TOLERANCE ON SURFACES INTENDED TO SUPPORT FLOOR COVERINGS, ANY DEFECTS OF SUFFICIENT MAGNITUDE THAT MIGHT SHOW THROUGH THE FLOOR COVERING SHALL BE REMOVED BY GRINDING.
- 3.3.4. EXPOSED AGGREGATE: APPLY EXPOSED AGGREGATE FINISH TO RAMPS, WALKS AND ELSEWHERE AS INDICATED ON
- THE ARCHITECTURAL DRAWINGS. AFTER COMPLETION OF FLOAT FINISHING, AND BEFORE STARTING TROWEL FINISH, UNIFORMLY SPREAD 2.5 LBS OF DAMPED AGGREGATE PER SQ. FT. OF SURFACE. TAMP AGGREGATE FLUSH WITH SURFACE USING A STEEL TROWEL. BUT DO NOT FORCE BELOW SURFACE. AFTER BROADCASTING AND TAMPING, APPLY TROWEL FINISHING AS HEREIN SPECIFIED
- AFTER FINISHING APPLY AND USE APPROVED SURFACE RETARDER PER MANUFACTURER'S RECOMMENDATIONS OR LIGHTLY WORK SURFACE WITH A STEEL WIRE BRUSH OR AN ABRASIVE STONE AND WATER TO EXPOSE AGGREGATE AS DIRECTED BY ARCHITECT.

1. RESPONSIBILITY: THE DESIGN, CONSTRUCTION, AND SAFETY OF ALL FORMWORK SHALL BE THE RESPONSIBILITY OF THE GENERAL CONTRACTOR. ALL FORMS, SHORES, BACKSHORES, FALSEWORK, BRACING, AND OTHER TEMPORARY SUPPORTS SHALL BE ENGINEERED TO SUPPORT ALL LOADS IMPOSED INCLUDING THE WET WEIGHT OF CONCRETE, CONSTRUCTION EQUIPMENT, LIVE LOADS, LATERAL LOADS DUE TO WIND AND WET CONCRETE IMBALANCE. THE CONTRACTOR SHALL ALSO BE RESPONSIBLE FOR DETERMINING WHEN TEMPORARY SUPPORTS, SHORES, BACKSHORES, AND OTHER BRACING MAY BE

SAFELY REMOVED. **CONCRETE CRACKING**

1. SOME MINOR CRACKING OF SLABS AND WALL PANELS SHOULD BE ANTICIPATED. CRACKS IN THE CONCRETE CAN BE THE RESULT OF MAY CONDITIONS, CONCRETE SHRINKAGE, FINISHING, JOINT TYPE AND INSTALLATION, CEMENT CONTENT, WATER TO CEMENT RATIO, AND RESTRAINT.

CARPENTRY

- 1. SAWN LUMBER USED FOR LOAD-SUPPORTING PURPOSES SHALL BE IDENTIFIED BY THE GRADE MARK OF A LUMBER GRADING OR INSPECTION AGENCY THAT HAS BEEN APPROVED BY AN ACCREDITATION BODY THAT COMPLIES WITH DOC PS 20 OR EQUIVALENT AND SHALL BE DOUGLAS FIR-LARCH MEETING OR EXCEEDING THE FOLLOWING COMMERCIAL GRADES UNLESS NOTED OTHERWISE:
- 1.1. STUDS UP TO 10'-0" IN HEIGHT, PLATES AND BLOCKING: STANDARD OR BETTER
- 1.2. STUDS GREATER THAN 10'-0" IN HEIGHT, JOISTS, RAFTERS, LEDGERS AND 4X BEAMS AND POSTS (F.O.H.C): NO.2 OR BETTER
- 1.3. BEAMS AND POSTS 6X AND LARGER (F.O.H.C.): NO. 1
- 2. LUMBER SHALL HAVE A MAXIMUM MOISTURE CONTENT OF 19% AT TIME OF INSTALLATION.
- 3. PRESERVATIVE-TREATED WOOD 3.1. ALL PRESERVATIVE-TREATED WOOD (P.T.D.F.) SHALL BE DOUGLAS FIR WITH GRADE PER PLAN,
- UNLESS NOTED OTHERWISE. 3.2. TREATMENT AND USAGE SHALL CONFORM TO THE REQUIREMENTS OF THE APPLICABLE AWPA STANDARD U1 AND M4 FOR THE SPECIES, PRODUCT, PRESERVATIVE AND END USE. PRESERVATIVE
- S SHALL BE LISTED IN SECTION 4 OF AWPA U1. 3.3. ALL PRESERVATIVE-TREATED LUMBER SHALL BE CLEAN, DRY AND FREE FROM SURFACE RESIDUE. 3.4. FIELD TREAT CUTS, NOTCHES, BORINGS, ETC. AND HANDLE TREATED LUMBER IN ACCORDANCE WITH
- 3.5. ALL PRESERVATIVE-TREATED WOOD SHALL BEAR THE QUALITY MARK OF AN INSPECTION AGENCY THAT MAINTAINS CONTINUING SUPERVISION, TESTING AND INSPECTION OVER THE QUALITY OF THE PRESERVATIVE-TREATED WOOD. INSPECTION AGENCIES FOR PRESERVATIVE-TREATED WOOD SHALL BE LISTED BY AN ACCREDITATION BODY THAT COMPLIES WITH THE REQUIREMENTS OF THE AMERICAN LUMBER STANDARDS TREATED WOOD PROGRAM, OR EQUIVALENT. THE QUALITY MARK SHALL BE ON A STAMP OR LABEL AFFIXED TO THE PRESERVATIVE-TREATED WOOD, AND SHALL INCLUDE THE FOLLOWING INFORMATION:
- 3.5.1. IDENTIFICATION OF TREATING MANUFACTURER
- 3.5.2. TYPE OF PRESERVATIVE USE
- 3.5.3. MINIMUM PRESERVATIVE RETENTION (PCF)
- 3.5.4. END USE FOR WHICH THE PRODUCT IS TREATED
- 3.5.5. AWPA STANDARD TO WHICH THE PRODUCT WAS TREATED.
- 3.5.6. IDENTITY OF THE ACCREDITED INSPECTION AGENCY
- 4. ALL STRUCTURAL SHEATHING PANELS SHALL BE IDENTIFIED WITH THE APPROPRIATE TRADEMARK OF THE AMERICAN PLYWOOD ASSOCIATION AND SHALL CONFORM TO THE REQUIREMENTS FOR THEIR TYPE IN DOC PS 1 OR PS 2. EACH PANEL OR MEMBER SHALL BE IDENTIFIED FOR GRADE AND GLUE TYPE BY THE TRADEMARKS OF AN APPROVED TESTING AND GRADING AGENCY. IN ADDITION, PANELS WHEN PERMANENTLY EXPOSED IN OUTDOOR APPLICATIONS SHALL BE OF EXTERIOR TYPE, EXCEPT THAT WOOD STRUCTURAL PANEL ROOF SHEATHING EXPOSED TO THE OUTDOORS ON THE UNDERSIDE IS PERMITTED TO BE INTERIOR TYPE BONDED WITH EXTERIOR GLUE, EXPOSURE 1. PANEL THICKNESS AND SPAN RATING
- 5. STRUCTURAL COMPOSITE LUMBER (SCL) INCLUDING LVL, LSL & PSL. 5.1. SCL SHALL HAVE THE FOLLOWING MINIMUM PROPERTIES, UNLESS NOTED OTHERWISE:
- 5.1.1. 1¾' THICK SCL MEMBERS:
 - $E = 2.0 \times 10^6 PSI$ FB = 2800 PSI FV = 285 PSI
 - FC (PERP) = 750 PSI

SHALL BE AT LEAST EQUAL TO THAT SHOWN ON THE DRAWINGS.

- FC (PARL) = 3000 PSI
- 5.1.2. 3½" TO 7" THICK SCL MEMBERS: E = 2.0 X 10⁶ PSI FB = 3100 PSI
 - FV = 285 PSI FC (PERP) = 750 PSI FC (PARL) = 3000 PSI
- 5.2. MULTIPLE PIECE SCL BEAMS SHALL NOT BE SUBSTITUTED FOR FULL SIZE SCL BEAMS UNLESS
- SPECIFICALLY NOTED ON DRAWINGS. 5.3. NAIL BUILT-UP 1-3/4" THICK SCL BEAMS WITH THREE ROWS OF 16d NAILS
- AT 12"O.C. STAGGERED, TYPICAL UNLESS NOTED OTHERWISE.
- 6. MANUFACTURED "I" JOISTS
- 6.1. WOOD "I" JOISTS SHALL BE "BCI" AS MANUFACTURED BY BOISE CASCADE OR APPROVED EQUIVALENT. WOOD "I" JOISTS SHALL BE INSTALLED AND BRACED PRIOR TO SHEATHING ACCORDING
- TO THE MANUFACTURER'S RECOMMENDATIONS. 6.2. UNLESS NOTED OTHERWISE ON PLAN, JOIST HANGERS SHALL BE "ITS" OR "IUS" TYPE PER SIMPSON STRONG-TIE COMPANY, PLEASANTON, CALIFORNIA. FILL ALL NAIL HOLES WITH SIMPSON STRONG-TIE "N10" NAILS (10d X 1-1/2).
- 6.3. HOLES IN "I" JOIST WEBS SHALL NOT BE PERMITTED UNLESS THEIR SIZE AND PLACEMENT CONFORM TO MANUFACTURER'S SPECIFICATIONS.
- 6.4. DO NOT CUT OR NOTCH TOP OR BOTTOM FLANGES OR "I" JOISTS. WOOD "I" JOIST SHALL BE PROTECTED FROM MOISTURE ACCORDING TO THE MANUFACTURER'S 6.5. RECOMMENDATION.
- 7. GLULAM BEAMS 7.1. GLULAMS SHALL BE DF/DF COMBINATION 24F-V4 FOR SIMPLE SPAN CONDITIONS AND 24F-V8 FOR CONTINUOUS AND CANTILEVER CONDITIONS WITH A 3500' RADIUS CAMBER, UNLESS NOTED OTHERWISE. EACH STRUCTURAL GLUE LAMINATED BEAM SHALL BE STAMPED BY A GRADE MARK OR HAVE A CERTIFICATE OF INSPECTION ISSUED BY AN APPROVED AGENCY. FURNISH CERTIFICATION OF INSPECTION TO THE BUILDING DEPARTMENT. GLULAM BEAMS SHALL CONFORM TO ANSI/AOTC A190.1
- 8. ALL EXTERIOR GLULAM BEAMS EXPOSED TO WEATHER SHALL BE ALASKA YELLOW CEDAR. ALL HEARTWOOD SHALL BE USED. ALASKA YELLOW CEDAR GLULAMS SHALL BE COMBINATION 20F-V12 FOR SIMPLE SPAN CONDITIONS AND 20F-V12 WITH TENSION LAMS BALANCED TOP AND BOTTOM FOR CONTINUOUS AND CANTILEVER BEAMS UNLESS NOTED OTHERWISE.

FASTENERS/CONNECTORS

AND ASTM D3737.

- NAILS 1.1. NAILS SHALL CONFORM TO REQUIREMENTS OF ASTM F 1667. NAILS USED FOR FRAMING AND SHEATHING CONNECTIONS SHALL HAVE A MINIMUM AVERAGE BENDING YIELD STRENGTH AS
 - 80 KSI FOR SHANK DIAMETERS LARGER THAN 0.177 INCH BUT NOT LARGER THAN 0.254 INCH; 90 KSI FOR SHANK DIAMETERS LARGER THAN 0.142 INCH BUT NOT LESS THAN 0.177 INCH; 100 KSI FOR SHANK DIAMETERS OF AT LEAST 0.099 INCH BUT NOT LARGER THAN 0.142 INCH.
- 1.2. ALL NAILING NOT SPECIFICALLY CALLED OUT ON PLANS SHALL BE PER TYPICAL DETAILS, CBC TABLE 2304.9.1 AND THE TABLE BELOW:

FASTENING/APPLICATION
(3) 8d COMMON OR 10d BOX/TOENAIL
(2) 16d COMMON/BLIND AND FACE NAIL
16d BOX @ 16"O.C. OR 10d BOX @ 8"O.C./FACE NAIL
(3) 16d BOX PER 16" OR (4) 10d BOX PER 16"/FACE NAIL
(2) 16d COMMON OR (3) 10d BOX/END NAIL
(4) 8d COMMON OR (4) 10d BOX/TOE NAIL OR AT 2X SOLE PLATE OR (2) 16d COMMON OR (3) 10d BOX/END NAIL, OR AT 3X SOLE PLATE (2) 20d BOX/END NAIL
16 COMMON @ 24"O.C. OR 10d BOX @ 8"O.C./FACE NAIL
10d COM @ 24" O.C./FACE NAIL AND (8) 16d COM @ LAP SPLICE
(3) 8d COM OR (3) 10d BOX/TOENAIL
(3) 16d COMMON OR (4) 10d BOX/FACE NAIL

- 1.3. NAILS SHALL BE AS INDICATED BELOW U.N.O. ON PLAN
- 1.3.1. ROOF AND FLOOR SHEATHING: COMMON NAILS.
- 1.3.2. STRUCTURAL WALL SHEATHING: COMMON, HOT DIPPED GALVANIZED BOX OR TUMBLED GALVANIZED BOX (ELECTROPLATED BOX NAILS ARE NOT ACCEPTABLE).
- 1.3.3. FRAMING: WHERE NOT SPECIFICALLY NOTED, USE COMMON NAILS. 1.3.4. METAL CONNECTORS: AS RECOMMENDED BY CONNECTOR MANUFACTURER, UNLESS NOTED

	OTHERWISE.		
.4.	TYPICAL NAIL SIZE	LENGTH	SHANK DIAMETER
	8d COMMON	2-1/2"	0.131"
	10d COMMON	3"	0.148"
	10d BOX	3"	0.128"
	16d COMMON	3-1/2"	0.162"
	16d BOX	3-1/2"	0.135"
	16d SINKER	3-1/4"	0.148"
	20d COMMON	4"	0.192"
	20d BOX	4"	0.148"

- 1.4.1. COMMON NAILS MAY BE SUBSTITUTED FOR BOX OR SINKER NAILS.
- 1.4.2. 16d SINKERS MAY BE SUBSTITUTED FOR 10d COMMON OR 16d BOX. 2. CONNECTORS AND FASTENERS EXPOSED TO WEATHER AND/OR IN CONTACT WITH PRESERVATIVE-TREATED WOOD SHALL BE HOT-DIPPED GALVANIZED, ZINC=COATED STEEL CONFORMING TO TABLE 1 OF ASTM A153 OR SHALL BE STAINLESS STEEL. CONNECTOR MATERIAL AND/OR CORROSION

PROTECTION SHALL CONFORM TO THE MANUFACTURER'S RECOMMENDATIONS. FASTENER

- MATERIAL/FINISH TYPE SHALL MATCH CONNECTOR MATERIAL/FINISH TYPE AT EACH CONNECTION. 3. MACHINE BOLTS SHALL CONFORM TO ASTM A307. ANCHOR BOLTS AND ANCHOR RODS SHALL CONFORM TO ASTM F1554 GRADE 36. PROVIDE STANDARD CUT WASHERS UNDER HEAD AND NUT WHERE BEARING IS AGAINST WOOD, UNLESS NOTED OTHERWISE. BOLT HOLES IN WOOD SHALL BE 1/16" LARGER THAN BOLT SIZES UNLESS NOTED OTHERWISE. NUTS SHALL BE TIGHTENED WHEN PLACED AND RETIGHTENED
- BEFORE CLOSING IN. 4. STANDARD CUT WASHERS SHALL CONFORM TO ASTM F844 WITH DIMENSIONS PER ANSI/ASME B18.22.1 AS NOTED BELOW:

NO!	MINAL	INSIDE	OUTSIDE	
NΑ	SHER SIZE	DIAMETER	DIAMETER	THICKNESS
	1/2"	0.562"	1.375"	0.109"
	5/8"	0.688"	1.750"	0.134"
	3/4"	0.812"	2.000"	0.148"
	1"	1.062"	2.500"	0.165"

5. JOIST HANGERS, METAL CONNECTORS AND OTHER MISCELLANEOUS TIMBER CONNECTORS SHALL BE PER SIMPSON STRONG-TIE COMPANY, PLEASANTON, CALIFORNIA, UNLESS NOTED OTHERWISE. NAIL OR BOLT AT ALL PRE-DRILLED HOLES, PER MANUFACTURER'S INSTRUCTIONS, UNLESS NOTED OTHERWISE. ALL

X-U 52 P8 POWDER-DRIVEN FASTENERS (P.D.F.) AT 12"O.C. THROUGH 14 GAUGE X 1" SQUARE WASHERS

- STRAPS SHALL BE CENTERED ON SPLICE UNLESS NOTED OTHERWISE. 6. THREADED ROD (A.T.R.) SHALL CONFORM TO ASTM A307 GRADE A OR ASTM A193 GRADE B7, UNLESS 7. FOR FASTENING OF 2X WOOD MEMBERS TO STEEL MEMBERS, USE SIMPSON PDPA OR HILTI
- UNLESS NOTED OTHERWISE. 1. ALL CARPENTRY SHALL CONFORM TO THE CONVENTIONAL CONSTRUCTION PROVISIONS OF THE CBC SECTION 2308 UNLESS DETAILED OTHERWISE.
- 2. ALL WOOD IN CONTACT WITH CONCRETE SHALL BE PRESERVATIVE-TREATED, UNO.
- 3. SOLID BLOCK UNDER ALL BEAMS AND POSTS TO PROVIDE CONTINUOUS SUPPORT TO FOUNDATION OR POST BELOW.
- 4. ALL BEAMS, JOISTS AND RAFTERS SHALL BE SUPPORTED LATERALLY AT EACH END AND AT INTERIOR SUPPORTS BY SOLID BLOCKING OR SIMILAR FRAMING TO PREVENT ROTATION OF MEMBER. 5. AT NAILED CONNECTIONS, WHERE WOOD TENDS TO SPLIT, REPLACE MEMBER AND PRE-DRILL HOLES. 6. DO NOT NOTCH BEAMS, JOISTS, RAFTERS AND STUDS UNLESS NOTED OTHERWISE OR APPROVED BY
- ENGINEER. SEE TYPICAL DETAILS. 7. ALL OPENINGS SHALL BE BETWEEN FRAMING MEMBERS, UNLESS NOTED OTHERWISE ON DRAWINGS.
- 8. STUD WALLS SHALL BE FRAMED WITH 2X6 STUDS AT 16"O.C. UNLESS NOTED OTHERWISE. FRAME ALL STUD WALLS FULL HEIGHT, CONTINUOUS TO BOTTOM OF FLOOR JOISTS, TRUSSES OR RAFTERS. ALL EXTERIOR STUD WALLS GREATER THAN 10 FEET HIGH SHALL HAVE 2X6 STUDS AT 16 O.C. UNLESS NOTED OTHERWISE. CORNERS SHALL BE FRAMED WITH NOT LESS THAN THREE STUDS UNLESS NOTED OTHERWISE.

- 9. WHERE CRIPPLE WALLS ARE FRAMED WITH STUDS LESS THAN 14" HIGH, PROVIDE SOLID BLOCKING.
- 10. CARE SHALL BE TAKEN TO ALLOW FOR THE EFFECTS OF LUMBER SHRINKAGE. IF NECESSARY TO AVOID SAGGING. BRACE JOISTS. RAFTERS AND BEAMS AT MIDSPAN UNTIL LUMBER HAS REACHED A STABLE
- MOISTURE CONTENT. 11. STRUCTURAL SHEATHING INSTALLATION SHALL BE IN CONFORMANCE WITH THE RECOMMENDATIONS OF THE AMERICAN PLYWOOD ASSOCIATION. NAILS SHALL BE DRIVEN SO THAT THEIR HEAD IS FLUSH WITH
- SURFACE OF THE SHEATHING. 12. BREAK DOUBLE TOP PLATES OVER STUDS, OFFSET TOP & BOTTOM JOINTS @ 48" MIN.
- 13. PROVIDE DOUBLE JOISTS UNDER INTERIOR STRUCTURAL SHEATHED WALLS, UNLESS NOTED OTHERWISE.
- 14. PROVIDE SOLID BLOCKING UNDER INTERIOR STRUCTURAL SHEATHED WALLS WHEN JOISTS ARE PERPENDICULAR TO WALLS.
- 15. INSTALL EXTERIOR STRAPS OVER SHEATHING.
- 16. ATTACH INTERIOR SHEAR WALLS TO ROOF DIAPHRAGM; TO BLOCKING IN TRUSSES OR RAFTERS (SEE PLAN).

MASONRY

MATERIALS

- 1. CONCRETE MASONRY UNITS (C.M.U.) SHALL BE GRADE N, NORMAL WEIGHT, CONFORMING TO ASTM C90,
- AND HAVING A COMPRESSIVE STRENGTH OF 1900 PSI 2. PORTLAND CEMENT SHALL CONFORM TO ASTM C150, TYPE II.
- 3. MORTAR SHALL BE TYPE S, CONFORMING TO ASTM C270 AND TMS 602/ACI 530.1/ASCE 6. MASONRY CEMENT WILL NOT BE PERMITTED.
- 4. GROUT SHALL MEET ALL REQUIREMENTS OF ASTM C476. USE 6 SACK MINIMUM, 8"-10" SLUMP. USE COARSE GROUT WITH PEA GRAVEL UNLESS NOTED OTHERWISE. GROUT MINIMUM COMPRESSIVE STRENGTH: EQUAL TO O GREATER THAN CMU COMPRESSIVE
- STRENGTH BUT NOT LESS THAN 2000 PSI. 5. ADMIXTURES AS APPROVED BY THE ENGINEER OR AS FOLLOWS:

MORTAR MINIMUM COMPRESSIVE STRENGTH: 1800 PSI

- 5.1. MORTAR: NONE
- 5.2. GROUT: SIKA GROUT AID, 1 LB. PER SACK OF CEMENT. 6. COMPRESSIVE STRENGTH OF COMPLETED MASONRY SHALL BE F'M=1500 PSI
- 7. REINFORCING STEEL SHALL CONFORM TO ASTM A615, (INCLUDING SUPPLEMENT S1). GRADE 60 FOR #5 BARS AND LARGER AND GRADE 40 FOR #4 BARS AND SMALLER. STEEL SHALL BE KEPT CLEAN AND FREE OF RUST SCALES. REFER TO "CONCRETE AND REINFORCEMENT" NOTES.
- 1. PLACE BLOCK IN RUNNING BOND UNLESS NOTED OTHERWISE. 2. CONCRETE MASONRY UNITS SHALL BE KEPT DRY PRIOR TO GROUTING. 3. THE MORTAR SHALL BE SUFFICIENTLY PLASTIC AND UNITS SHALL BE PLACED WITH SUFFICIENT PRESSURE
- TO EXTRUDE MORTAR FROM THE JOINT AND PRODUCE A TIGHT JOINT. DEEP FURROWING, WHICH PRODUCES VOICES, SHALL NOT BE USED.
- 4. HOLLOW-MASONRY UNITS. ALL HEAD AND BED JOINTS SHALL BE FILLED WITH MORTAR FOR A DISTANCE IN FROM THE FACE OF THE UNIT NOT LESS THAN THE THICKNESS OF THE SHELL 5. PRIOR TO GROUTING, THE GROUT SPACE SHALL BE CLEANED SO THAT ALL SPACES TO BE FILLED WITH

GROUT DO NOT CONTAIN MORTAR PROJECTIONS GREATER THAN ½", MORTAR DROPPINGS OR OTHER

- 6. ALL CELLS SHALL BE FULLY GROUTED WITH NO VOIDS. CONCRETE SURFACE SHALL BE CLEAN AND ROUGH PRIOR TO PLACEMENT OF GROUT.
- 8. ALL GROUT SHALL BE THOROUGHLY CONSOLIDATED BY VIBRATING AFTER PLACING OF GROUT AND SHALL BE RECONSOLIDATED PRIOR TO LOSS OF PLASTICITY. 9. LOW LIFT GROUTING: LAY MASONRY UNITS 5'-0" MAXIMUM HEIGHT WITHOUT CLEANOUTS. PLACE GROUT IN A CONTINUOUS POUR NOT TO EXCEED 5'-0". GROUT SHALL BE STOPPED 1" TO 1-1/2" BELOW TOP OF THE
- LAST COURSE OF MASONRY UNITS. GROUT SHALL NOT BE STOPPED AT A BOND BEAM COURSE. 10. HIGH LIFT GROUTING: LAY MASONRY UNITS TO 24'-0" MAXIMUM HEIGHT WITH CLEANOUTS AT EACH VERTICAL BAR AND AT 32"O.C. MAXIMUM. PLACE GROUT IN A CONTINUOUS POUR IN GROUT LIFTS NOT EXCEEDING 6'-0". BETWEEN LIFTS GROUT SHALL BE STOPPED 1-1/2" BELOW MORTAR JOINTS. GROUT
- SHALL NOT BE STOPPED AT A BOND BEAM COURSE. 11. ALL HORIZONTAL STEEL SHALL BE PLACED IN BOND BEAM BLOCKS
- 12. ALL REINFORCING BARS SHALL BE SECURELY TIED AT EACH END, AT THE TOP AND BOTTOM OF EACH POUR AND AT A MAXIMUM OF 192 BAR DIAMETERS ON CENTER. 13. WHEN TEMPERATURE DROPS BELOW 40 DEGREES FAHRENHEIT. COLD WEATHER CONSTRUCTION
- PROCEDURES AND COLD WEATHER PROTECTION REQUIREMENTS SHALL BE USED. SEE CBC SECTION 2104 FOR THE "COLD WEATHER CONSTRUCTION REQUIREMENTS". NO ANTIFREEZE LIQUIDS, CHLORIDE SALTS, OR OTHER SUCH SUBSTANCES SHALL BE ADDED TO THE MORTAR OR GROUT. 14. SEE CBC SECTION 2104 WHEN CONSTRUCTION OCCURS IN HOT WEATHER. HOT WEATHER IS DESIGNATED

AS THE AMBIENT TEMPERATURE EXCEEDING 100 DEGREES FAHRENHEIT; OR EXCEEDING 90 DEGREES

FAHRENHEIT WITH A WIND VELOCITY GREATER THAN 8 MILES PER HOUR. 15. PROVIDE ONE #5 BAR AT TOP AND BOTTOM OF OPENINGS. EXTEND BARS 24 INCHES BEYOND THE CORNERS OF OPENINGS AND PROVIDE TWO #5 FULL HEIGHT TRIM BARS AT EACH SIDE OF OPENINGS. THESE BARS ARE IN ADDITION TO TYPICAL REINFORCEMENT SHOWN ON THE PLANS, UNLESS NOTED

- 1. ALL WORK SHALL BE IN CONFORMANCE WITH AISC "SPECIFICATION FOR STRUCTURAL STEEL BUILDINGS", LATEST EDITION.
- 2. STEEL W SHAPES AND WT SHAPES SHALL CONFORM TO ASTM A992. 3. RECTANGULAR, SQUARE AND ROUND HSS SHALL CONFORM TO ASTM 500, GRADE B.
- 4. STEEL HP SHAPES SHALL CONFORM TO ASTM A572, GRADE 50. 5. STEEL PIPES SHALL CONFORM TO ASTM A53, GRADE B.
- 6. STEEL PLATES AND OTHER SHAPES SHALL CONFORM TO ASTM A36 OR ASTM A572, GRADE 50. 7. COLD FORMED STEEL FRAMING MEMBERS SHALL CONFORM TO ASTM A446, GRADE D.
- 8. HOLES IN FLANGES SHALL BE AT STANDARD GAUGE, UNLESS NOTED OTHERWISE. 9. ALL STRUCTURAL WELDING SHALL BE DONE IN ACCORDANCE WITH AWS D1.1, LATEST EDITION. 10. ALL SHOP AND FIELD WELDERS SHALL BE CERTIFIED ACCORDING TO AWS PROCEDURES FOR THE
- WELDING PROCESS AND WELDING POSITION USED. 11. WELD METAL SHALL MATCH BASE METAL PER AWS REQUIREMENTS. ELECTRODES FOR WELDING SHALL BE
 - AS SPECIFIED BELOW:
 - 11.1. ELECTRODES FOR STRUCTURAL STEEL: 11.1.1. SMAW: E70XX LOW HYDROGEN.
 - 11.1.2. FCAW: E7XT-X (EXCEPT -2, -3, -10, -GS) (AWS A5.20). 11.1.3. ALL COMPLETE-JOINT-PENETRATION GROOVE WELDS USED IN THE SEISMIC FORCE RESISTING SYSTEM SHALL COMPLY WITH REQUIREMENTS FOR DEMAND CRITICAL WELDS PER AISC "SEISMIC PROVISIONS OF STRUCTURAL STEEL BUILDINGS" SECTION 7.3D AND SHALL BE MADE WITH A FILLER METAL THAT HAS A MINIMUM CVN TOUGHNESS OF 20 FT-LBS AT MINUS 20 DEGREES F, AS DETERMINED BY AWS CLASSIFICATION OR MANUFACTURER CERTIFICATION. THE ELECTRODES SHALL PRODUCE WELD METAL WITH CVN TOUGHNESS OF AT LEAST 20 FT-LBS AT 0 DEGREES
- FAHRENHEIT AND 40 FT-LBS AT 70 DEGREES FAHRENHEIT.
- 12. ALL STEEL EXPOSED TO WET CONDITIONS SHALL BE GALVANIZED OR EPOXY PRIMED AND EPOXY PAINTED. ALL EPOXY PAINT APPLIED TO STEEL SHALL BE COMPATIBLE WITH THE PRIMER USED.
- 13. ALL INTERIOR EXPOSED STEEL SHALL BE PRIME COATED UNLESS NOTED OTHERWISE. 14. A307 BOLTS SHALL BE TIGHTENED WITH AN IMPACT WRENCH TO A SNUG TIGHT CONDITION. THE SNUG TIGHT CONDITION IS DEFINED AS THE TIGHTNESS ATTAINED BY A FEW IMPACTS OF AN IMPACT WRENCH
- OR THE FULL EFFORT OF A MAN USING AN ORDINARY SPUD WRENCH. 15. ALL STRUCTURAL STEEL AND REINFORCING STEEL WELDING SHALL BE DONE IN ACCORDANCE WITH AWS, LATEST EDITION. ALL SHOP AND FIELD WELDERS SHALL BE CERTIFIED ACCORDING TO AWS PROCEDURES FOR THE WELDING PROCESS AND WELDING POSITION USED.

FOUNDATIONS & SITE WORK

- 1. ALL SITE WORK, FILL PLACEMENT, DRAINAGE SYSTEMS FOUNDATIONS & OTHER SOILS CONSIDERATIONS
- SHALL CONFORM TO THE RECOMMENDATIONS OF THE GEOTECHNICAL/SOILS REPORT. 2. FINISHED GRADE SHALL SLOPE AWAY FROM THE BUILDING AT A MINIMUM SLOPE OF 5% FOR A MINIMUM DISTANCE OF 10 FEET MEASURED PERPENDICULAR TO THE EXTERIOR WALL. IF OBSTRUCTIONS OR LOT LINES PROHIBIT 10 FEET OF SLOPE, PROVIDE 5% SLOPE TO AN APPROVED ALTERNATE DRAINAGE SYSTEM. CONCRETE SLABS, EXTERIOR PAVING OR OTHER IMPERVIOUS SURFACES WITHIN 10 FEET OF THE
- 3. STRIP VEGETATION & TOP SOIL FROM BUILDING FOOTPRINT, UNDER CONCRETE SLABS, DRIVEWAYS & PAVING. STRIPPINGS SHALL BE STOCKPILED FOR USE IN LANDSCAPED AREAS OR REMOVED FROM SITE.

FOUNDATION SHALL SLOPE A MINIMUM OF 2% AWAY FROM THE BUILDING.

4.2. SUBGRADE AT CONCRETE SLABS, DRIVEWAYS & PAVING: 90% R.C.

- 4. MINIMUM COMPACTION FOR FILL MATERIAL UNLESS NOTED OTHERWISE IN GEOTECHNICAL/SOILS REPORT, PERCENT RELATIVE COMPACTION (R.C.): 4.1. TOP 4" OF AGGREGATE BASE UNDER CONCRETE SLABS, DRIVEWAYS & PAVING: 95% R.C.
- 4.3. FILL MATERIAL AT LANDSCAPED AREAS: 85% R.C. 5. UNLESS NOTED OTHERWISE IN THE GEOTECHNICAL/SOILS REPORT OR STATEMENT OF SPECIAL
- INSPECTIONS, COMPACTION TESTING OR SPECIAL INSPECTION IS NOT REQUIRED FOR FILL MATERIAL PLACEMENT AT LANDSCAPED AREAS, DRIVEWAYS, SITE PAVING OR FOR FILL MATERIALS 24" OR LESS IN THICKNESS UNDER CONCRETE SLABS ON GRADE.




SUITE 3 MOUNT SHASTA, CA 96067

PH: 530-918-8074

DO NOT SCALE THESE DRAWINGS

CLIENT: KARUK TRIBE COMMERCIAL REMODEL 30951 ST HWY 96 ORLEANS, CA 95556

APN: 529-212-002

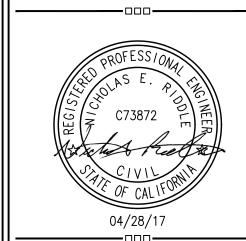

STRUCTURAL

SHEET TITLE:

REVISIONS:

PROJECT NUMBER: ISSUE DATE:

04-28-17 SCALE: AS NOTED

DRAWN BY:


CHECKED:


ENGINEERED

SHEET:

NER

© MT SHASTA ENGINEERING, INC. RESERVES ITS COMMON LAW COPYRIGHT AND OTHER PROPERTY RIGHTS IN THESE PLANS.

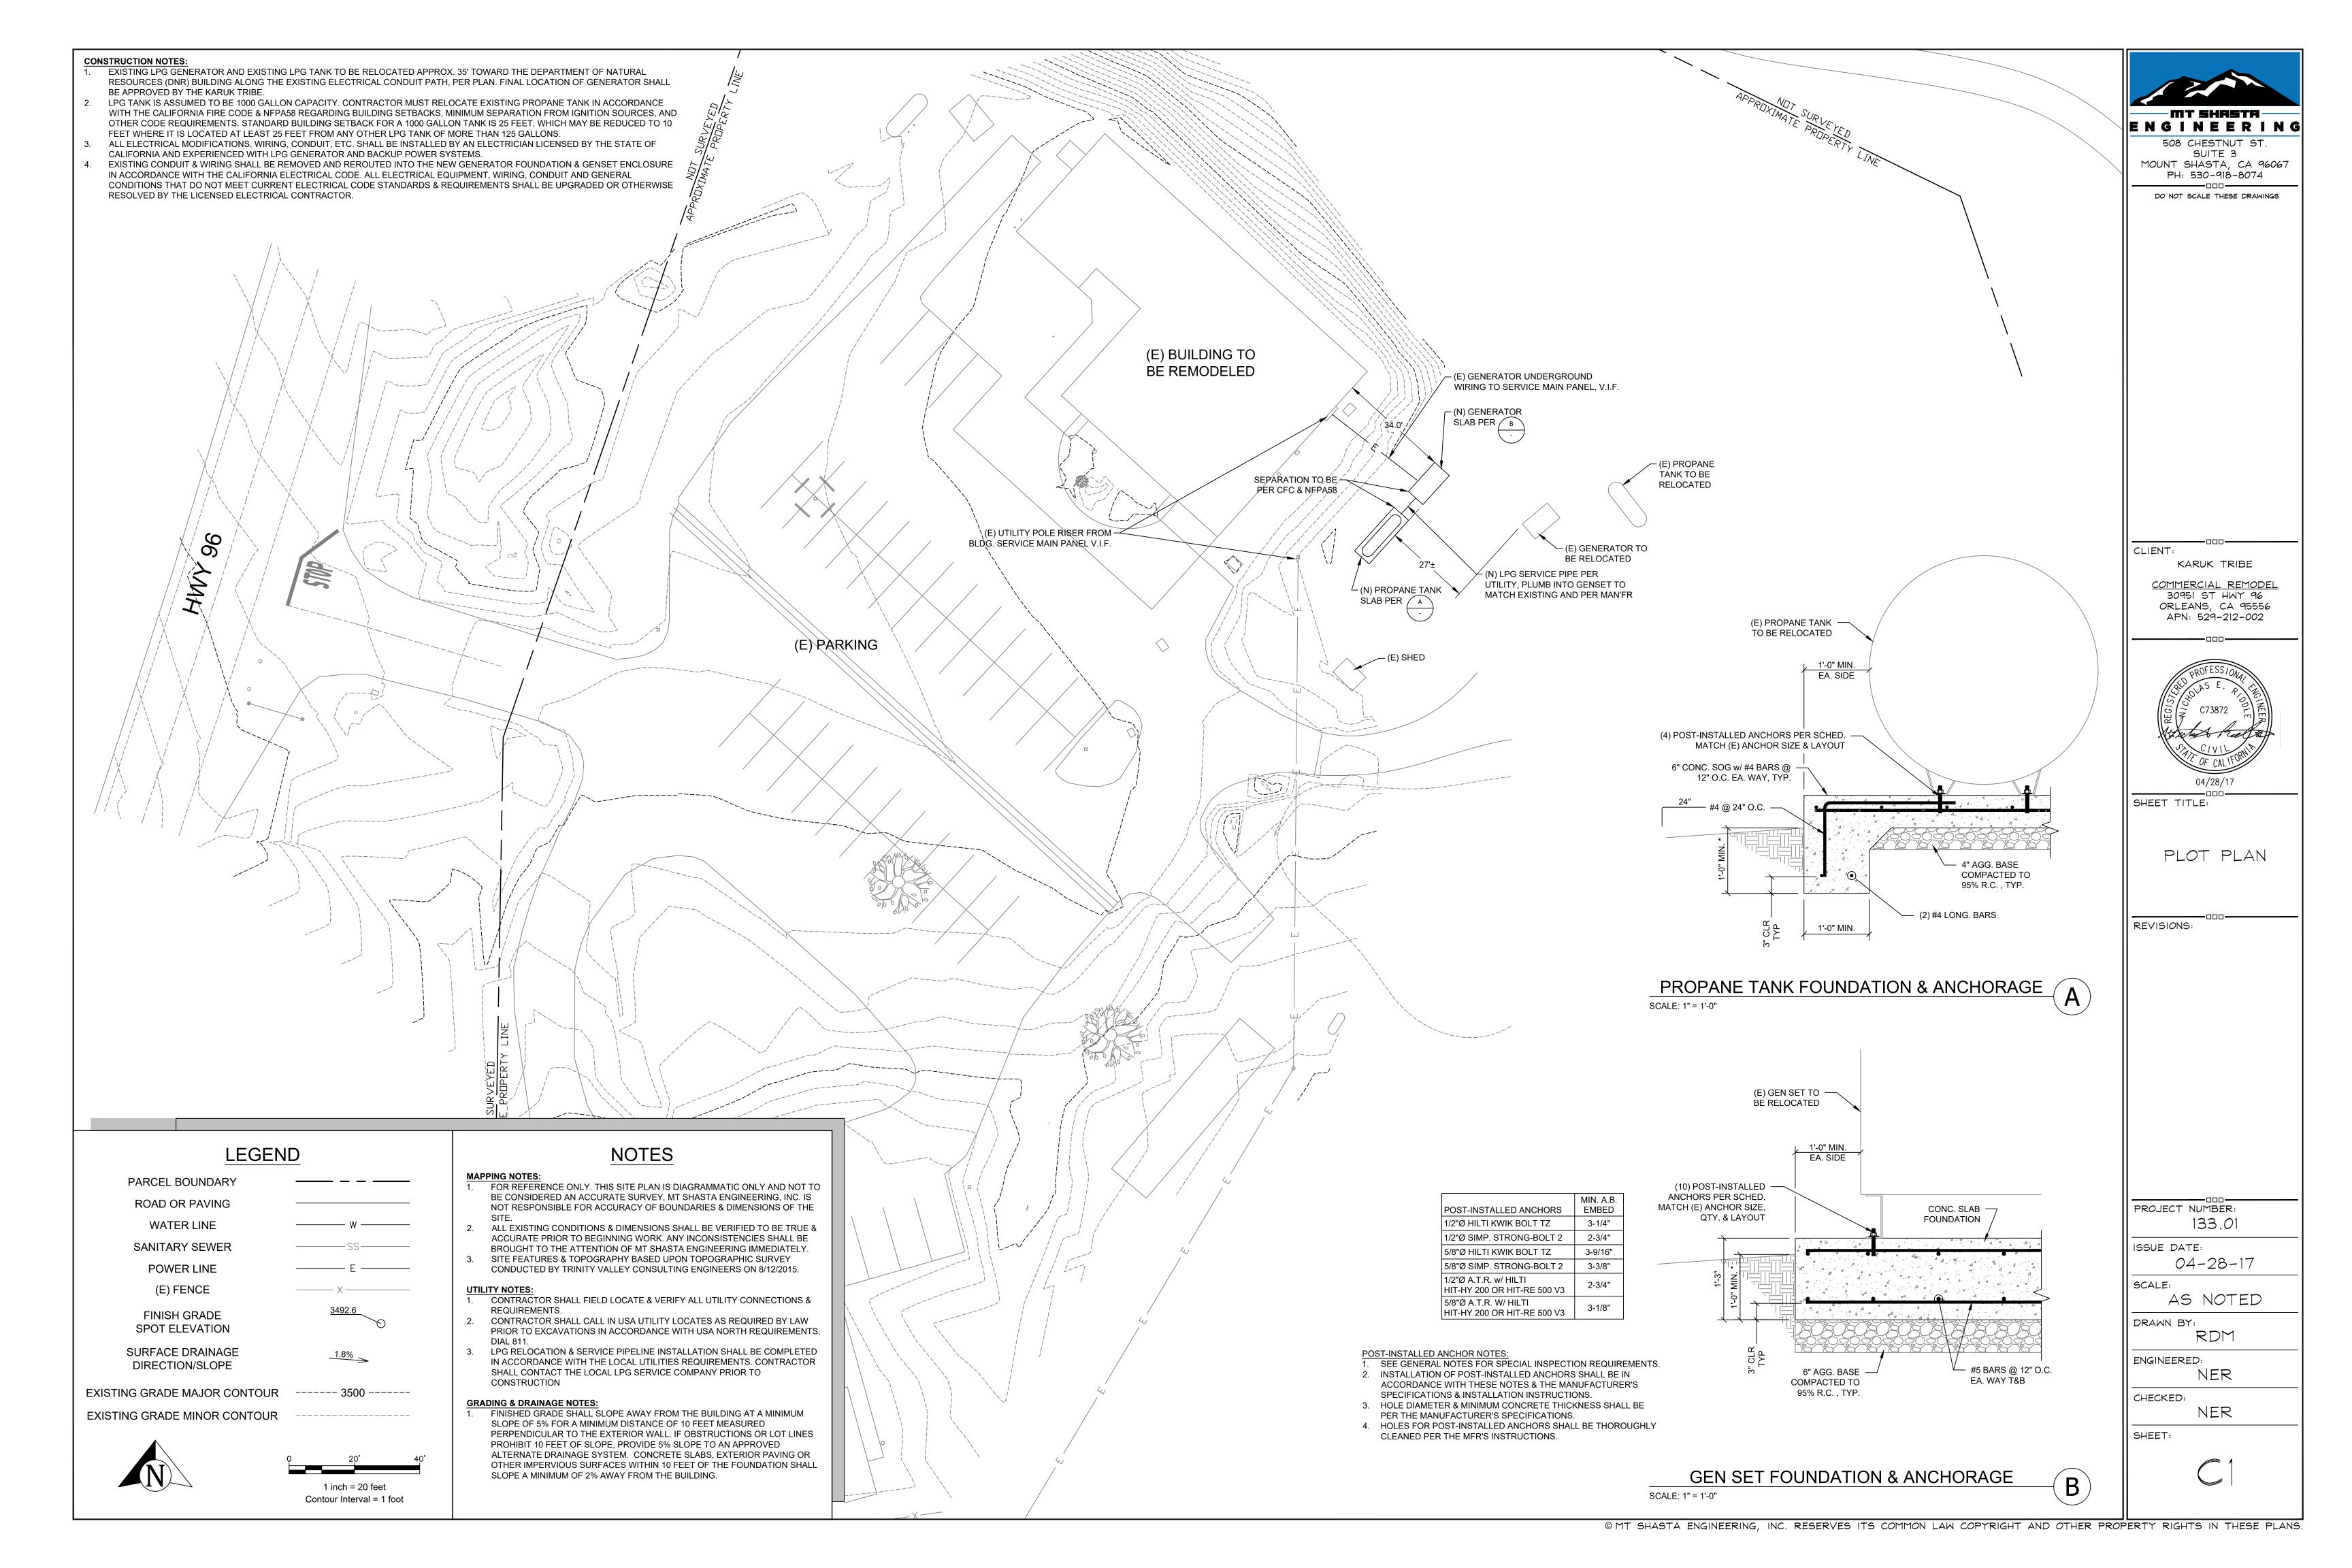

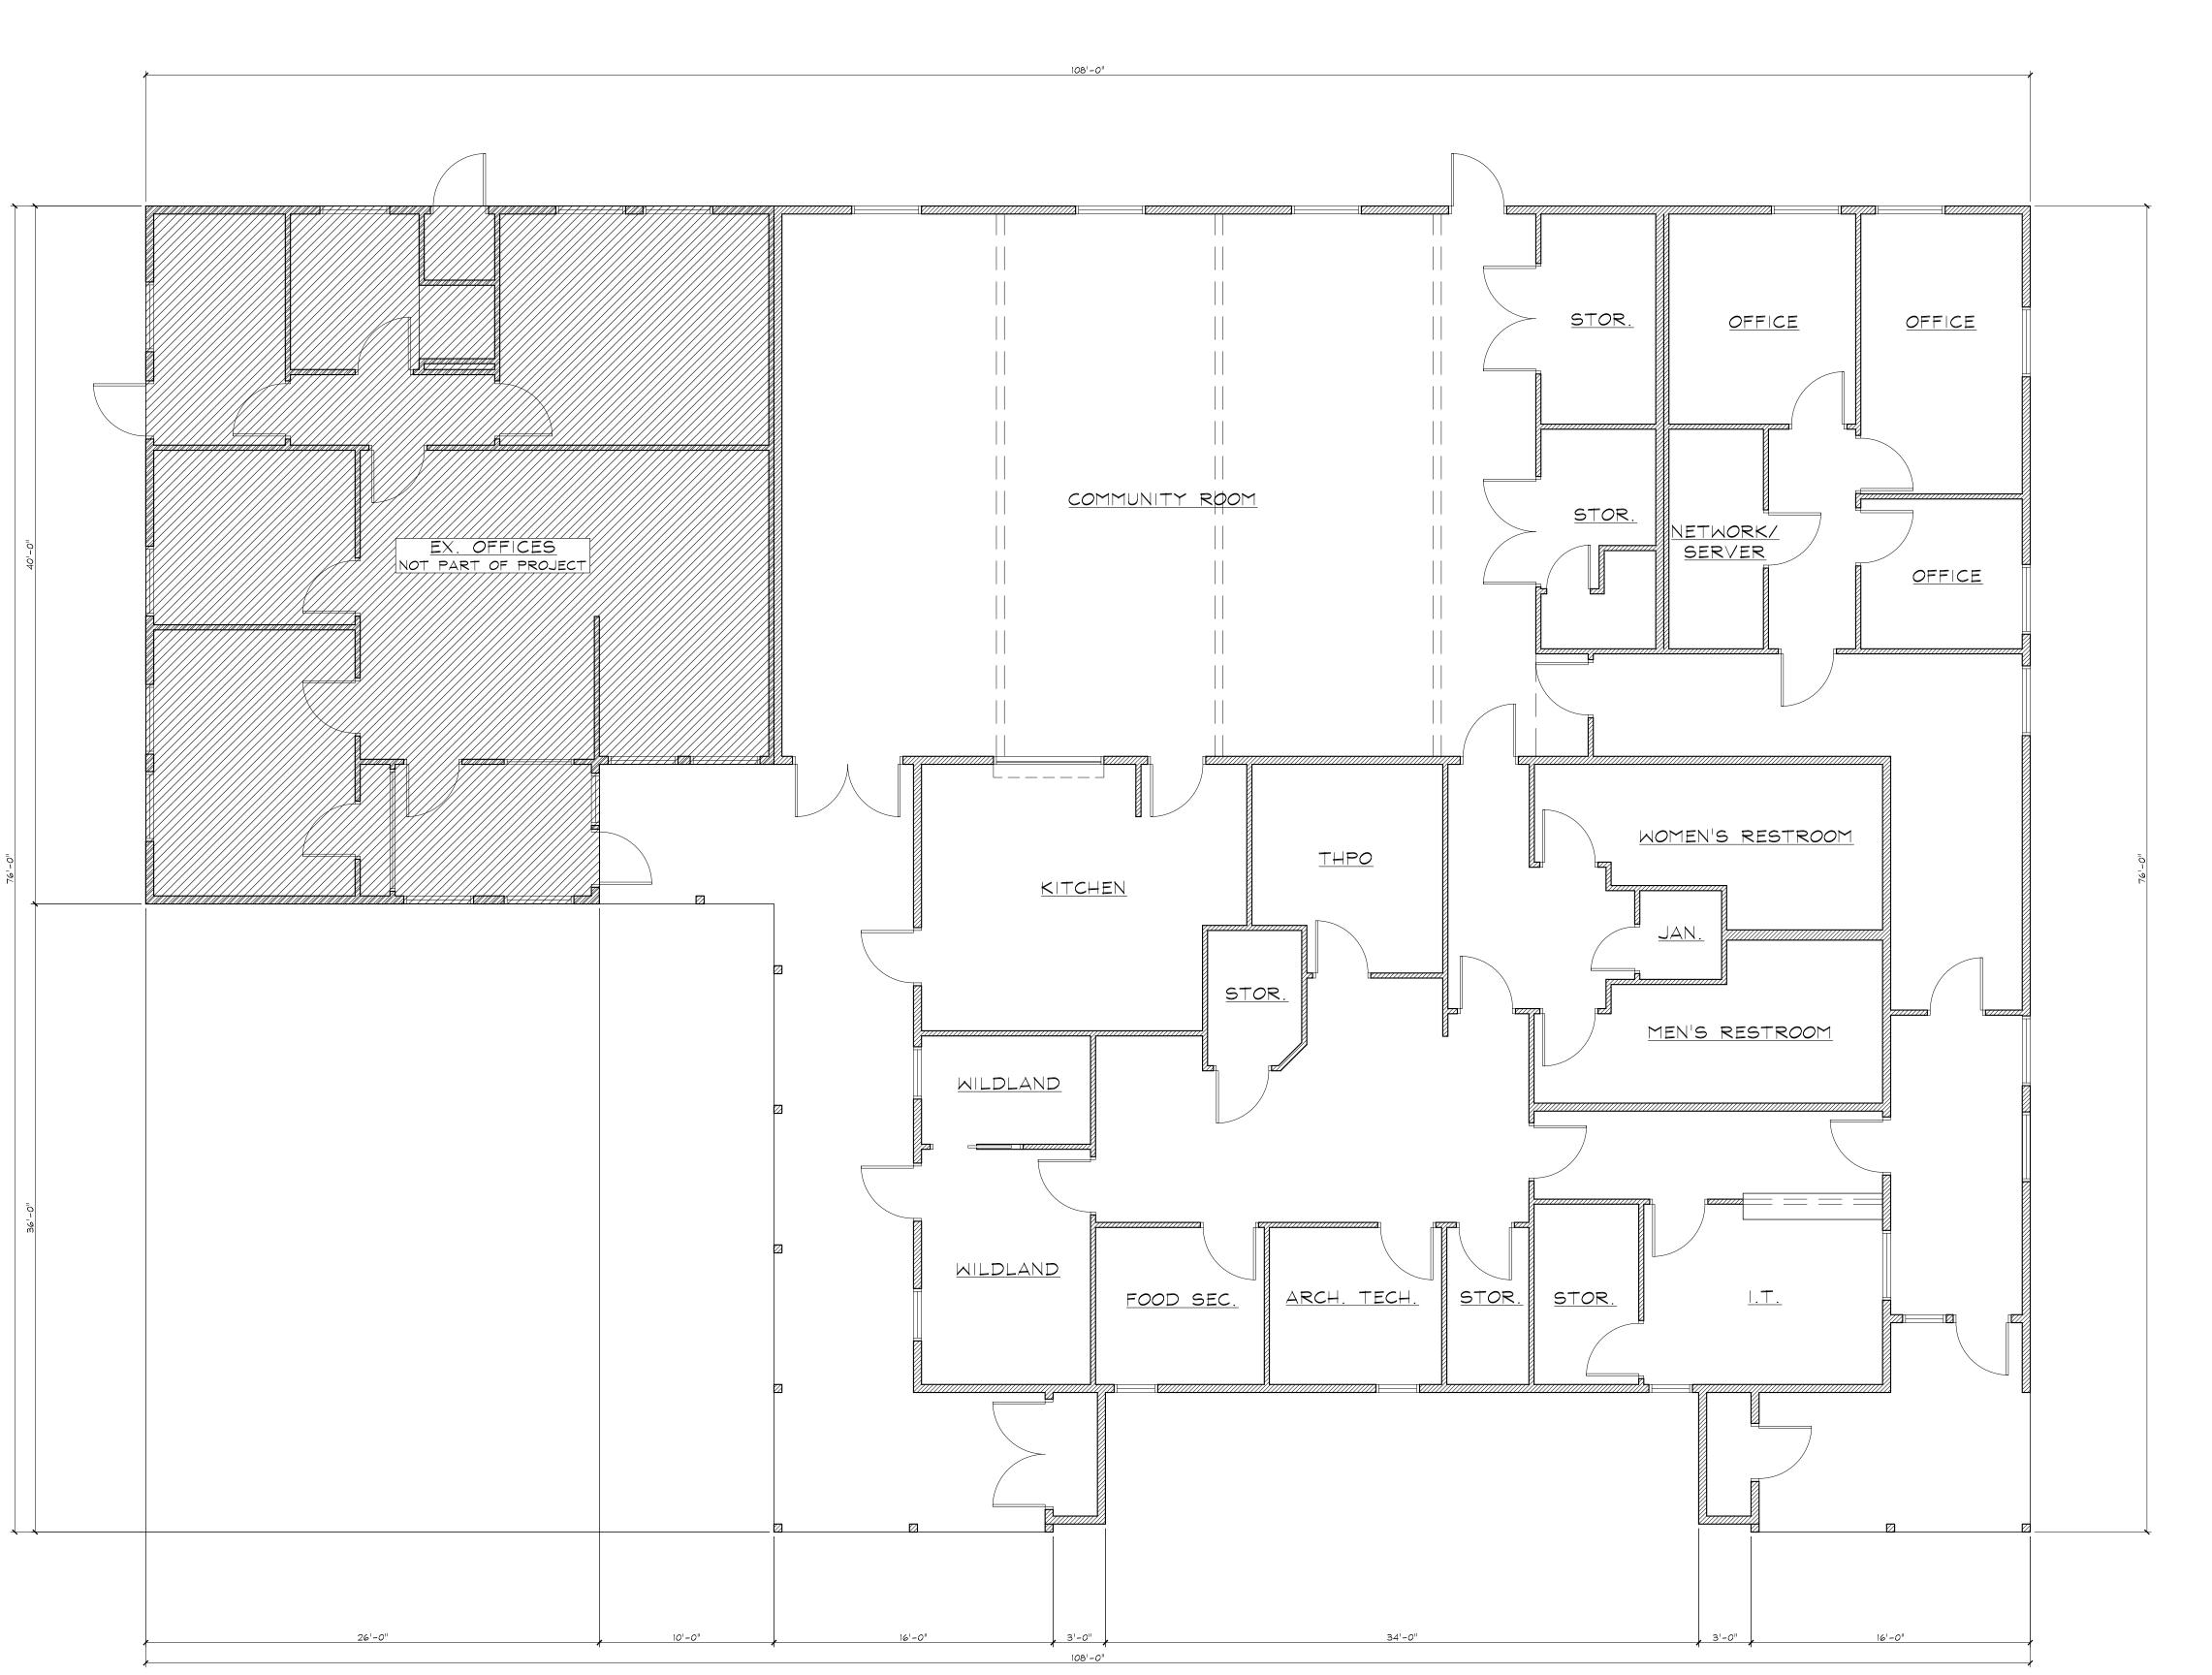

FLOOR PLAN NOTES

PLATE HEIGHTS FIRST FLOOR: EXISTING
TYPICAL HEADER: 4x6 DF, UNO

HAND/GUARD RAILS HANDRAILS AT WALL @ +36" ABV. T.O. NOSING. HANDRAILS AT OPEN SIDES @ +36" ABV. T.O.

NOSING. HANDRAIL/GUARDRAIL AT OPEN SIDE OF STAIR OR INTERMEDIATE LANDING @ +36" ABV. TREAD NOSING OR A.F.F.

GUARDRAIL @ +42" A.F.F. GUARDRAILS REQ'D @ LOCATIONS HIGHER THAN +30" ABV. FINISHED FLOOR/GRADE.

<u> WINDOWS \$ DOORS</u>

ALL NEW GLAZING TO BE DUAL PANED INSULATING GLASS. WINDOW HEAD HEIGHTS: MATCH EXISTING DOOR HEAD HEIGHTS: MATCH EXISTING ALL GLAZING, WHEN LOCATED WITHIN DOORS, WITHIN 24" OF DOOR SWING, AND WITHIN 18" A.F.F. MUST BE TEMPERED. ALL GLAZING TO HAVE I PANE TEMPERED PER CBC 7A.

ABBREVIATIONS: SC - SOLID-CORE

SCD - SELF-CLOSING/LATCHING DEVICE SGD - SLIDING GLASS DOOR

FX - FIXED SH - SINGLE-HUNG

DH - DOUBLE-HUNG

SL - SLIDER PR - PAIR

PK - POCKET DOOR

HM - HOLLOW METAL BI - BIFOLD DOORS

T - TEMPERED

WALL LEGEND

REFERENCE STRUCTURAL DRAWINGS FOR WALL TYPES, THICKNESS, CONNECTIONS AND LOCATIONS

(N) 2x4 WD. FRAME (N) 2x6 WD. FRAME

(N) 2x8 WD. FRAME _______EXISTING WALLS

-MT SHASTA -ENGINEERING

508 CHESTNUT ST. SUITE 3 MOUNT SHASTA, CA 96067 PH: 530-918-8074 DO NOT SCALE THESE DRAWINGS

KARUK TRIBE

COMMERCIAL REMODEL 30951 ST HWY 96

ORLEANS, CA 95556 APN: 529-212-002

SHEET TITLE:

CLIENT:

EXISTING FLOOR

REVISIONS:

PROJECT NUMBER:

ISSUE DATE: 04-28-17

AS NOTED


DRAWN BY:

ENGINEERED:

CHECKED: NER

SHEET:

EXISTING FIRST FLOOR PLAN

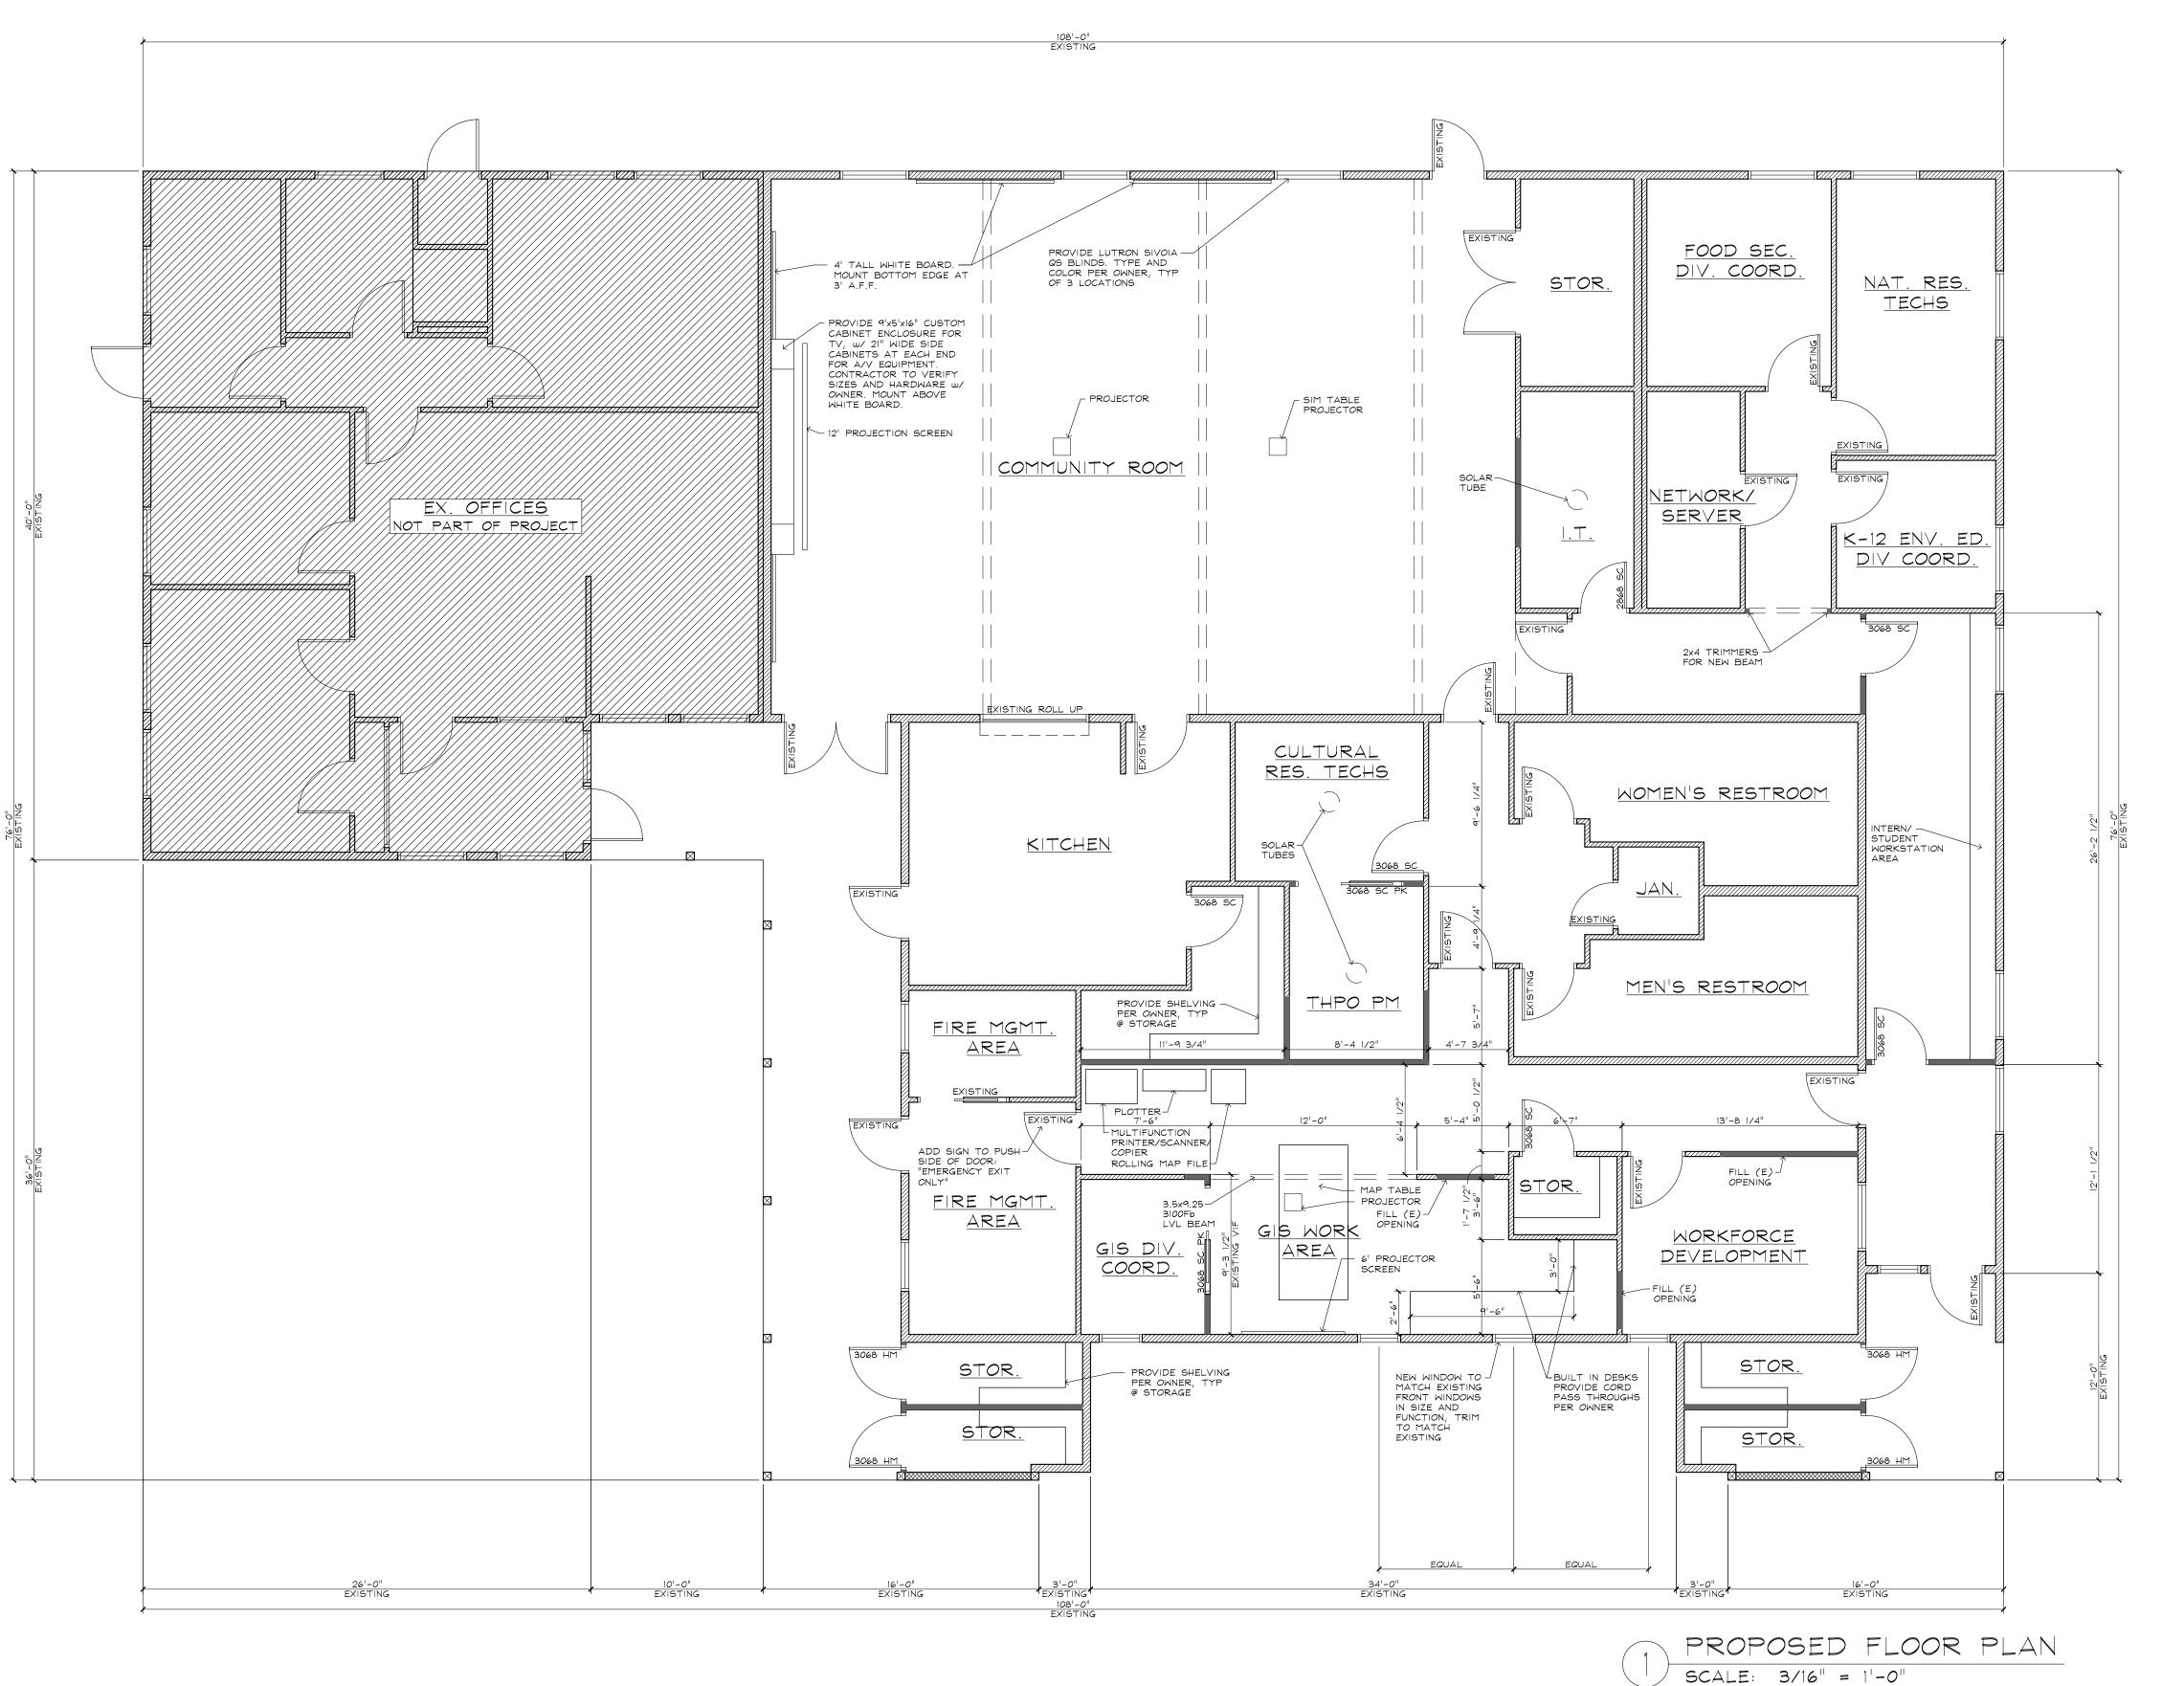

FLOOR PLAN NOTES

PLATE HEIGHTS FIRST FLOOR: EXISTING

TYPICAL HEADER: 4x6 DF, UNO

HAND/GUARD RAILS

HANDRAILS AT WALL @ +36" ABV. T.O. NOSING. HANDRAILS AT OPEN SIDES @ +36" ABV. T.O. NOSING.

HANDRAIL/GUARDRAIL AT OPEN SIDE OF STAIR OR INTERMEDIATE LANDING @ +36" ABV. TREAD NOSING OR A.F.F.

GUARDRAIL @ +42" A.F.F. GUARDRAILS REQ'D @ LOCATIONS HIGHER THAN +30" ABV. FINISHED FLOOR/GRADE.

WINDOWS & DOORS

ALL NEW GLAZING TO BE DUAL PANED INSULATING GLASS.

WINDOW HEAD HEIGHTS: MATCH EXISTING DOOR HEAD HEIGHTS: MATCH EXISTING ALL GLAZING, WHEN LOCATED WITHIN DOORS, WITHIN 24" OF DOOR SWING, AND WITHIN 18" A.F.F. MUST BE TEMPERED. ALL GLAZING TO HAVE I PANE TEMPERED PER CBC 7A.

ABBREVIATIONS:

SC - SOLID-CORE

SCD - SELF-CLOSING/LATCHING DEVICE SGD - SLIDING GLASS DOOR

FX - FIXED

SH - SINGLE-HUNG DH - DOUBLE-HUNG

SL - SLIDER

PR - PAIR PK - POCKET DOOR

HM - HOLLOW METAL

BI - BIFOLD DOORS T - TEMPERED

WALL LEGEND

REFERENCE STRUCTURAL DRAWINGS FOR WALL TYPES, THICKNESS, CONNECTIONS AND LOCATIONS

(N) 2x4 WD. FRAME

(N) 2x6 WD. FRAME

(N) 2x8 WD. FRAME

/////// EXISTING WALLS

508 CHESTNUT ST. SUITE 3 MOUNT SHASTA, CA 96067 PH: 530-918-8074 DO NOT SCALE THESE DRAWINGS

-MT SHASTA-

ENGINEERING

KARUK TRIBE

COMMERCIAL REMODEL 30951 ST HWY 96

ORLEANS, CA 95556

APN: 529-212-002

SHEET TITLE:

CLIENT:

PROPOSED FLOOR

REVISIONS:

PROJECT NUMBER:

ISSUE DATE: 04-28-17


SCALE: AS NOTED

DRAWN BY:

ENGINEERED:

CHECKED: NER

SHEET:

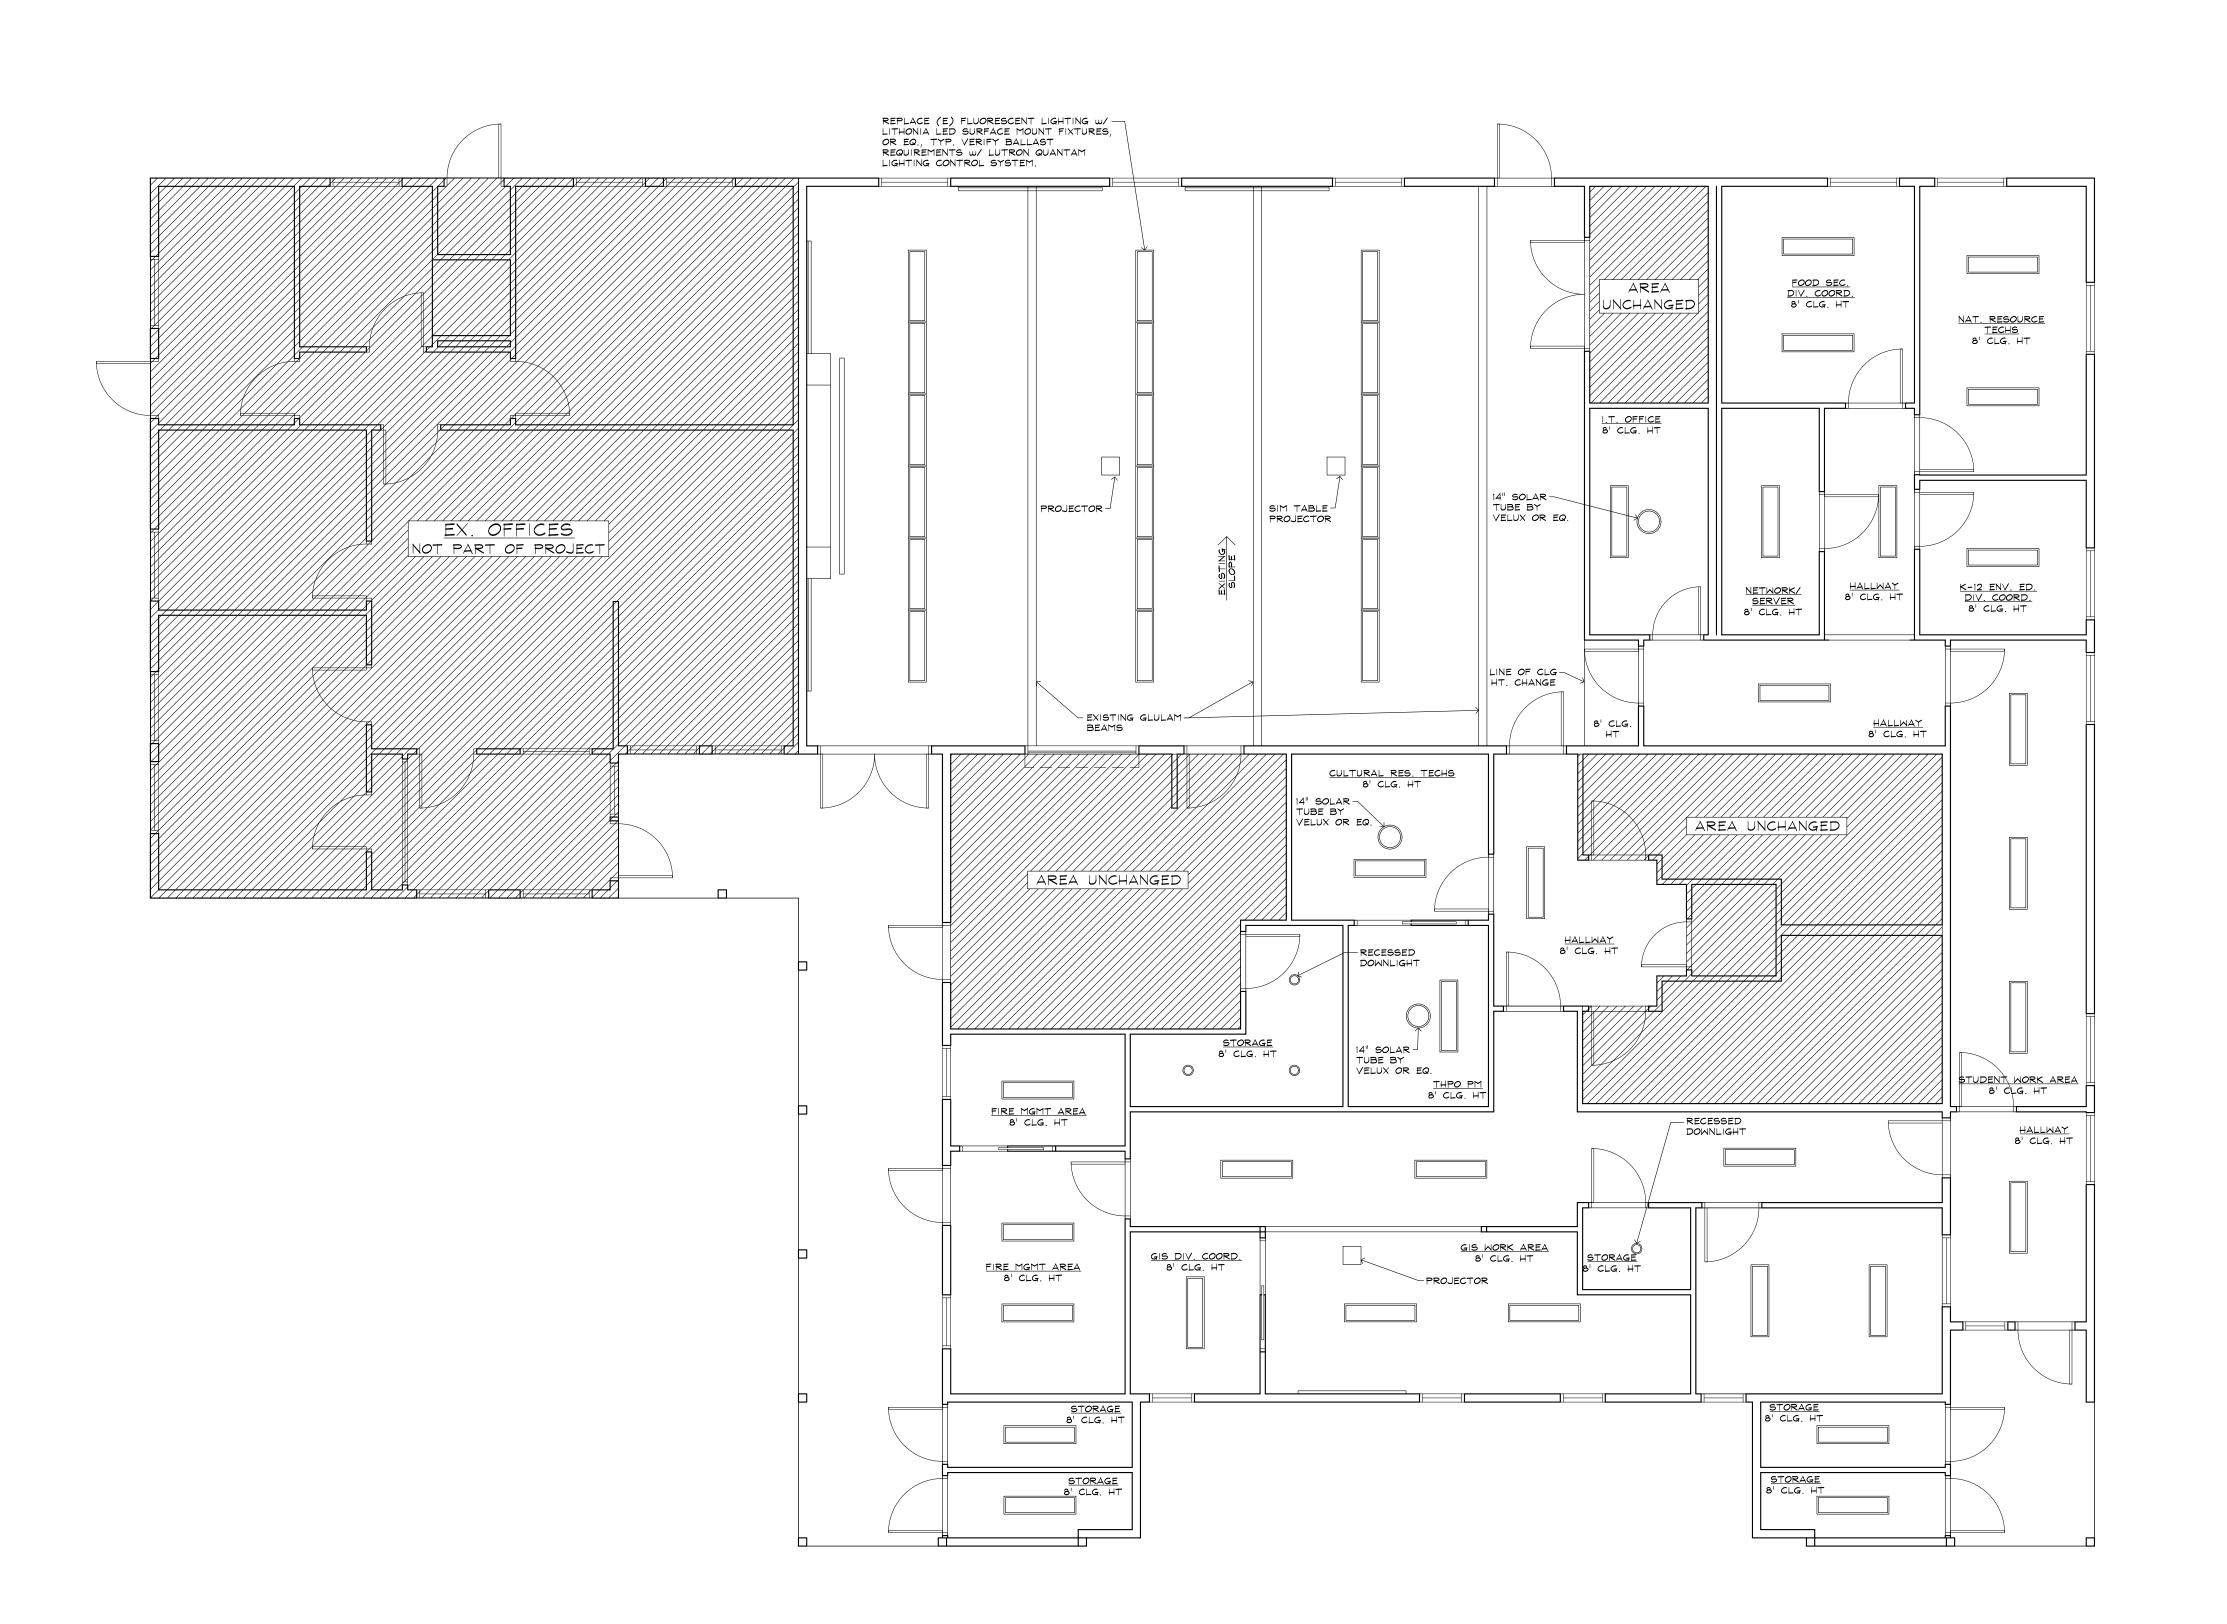

REFLECTED CEILING PLAN

SCALE: 3/16" = 1'-0"

ELECTRICAL NOTES

COMPONENTS LISTED MAY BE SUBSTITUTED WITH EQUAL PRODUCTS AND APPROVED BY OWNER. ELECTRICAL CONTRACTOR SHALL DESIGN ENTIRE ELECTRICAL SYSTEM AND SUBMIT DRAWINGS FOR OWNER'S APPROVAL PRIOR TO ORDERING MATERIALS OR EQUIPMENT. CONTRACTOR SHALL VERIFY INDOOR LIGHTING PHOTOMETRICS, NUMBER OF LIGHTS REQUIRED AND SPACING REQUIREMENTS. SYSTEMS SHALL BE DESIGNED TO COMPLY WITH ALL CODES. ALL COLORS PER OWNER.

ENERGY MANAGEMENT SYSTEM
QUANTUM BY LUTRON. VERIFY BALLAST
REPLACEMENT FOR LIGHTING REQUIREMENTS
AT COMMUNITY ROOM.

LIGHTING SURFACE MOUNT: LITHONIA LBL LED WRAPAROUND DOWNLIGHTING:

SHADES LUTRON SIVOIA QS SHADING SYSTEM

LITHONIA REALITY 6" LED MODULE

DATA
ALL DATA PORTS SHALL BE QUAD DATA PORT
ETHERNET RJ-45 CAT6 WALL PORTS

TELECONFERENCE
STARLEAF FT MINI MODEL 3330 - VERIFY
COMPONENTS W/ OWNER. PROVIDE POWER AND
DATA PER MANUFACTURER, LOCATE PER
OWNER.

PODIUN

AMPLIVOX SW3235 WIRELESS MUTLIMEDIA PRESENTATION PODIUM - VERIFY COMPONENTS W/ OWNER. PROVIDE POWER AND DATA PER MANUFACTURER, LOCATE PER OWNER.

TO CUTCINUT OF

508 CHESTNUT ST.
SUITE 3
MOUNT SHASTA, CA 96067
PH: 530-918-8074

DO NOT SCALE THESE DRAWINGS

CLIENT:

KARUK TRIBE

COMMERCIAL REMODEL 30951 ST HWY 96 ORLEANS, CA 95556 APN: 529-212-002



SHEET TITLE:

REFLECTED CEILING PLAN

REVISIONS:

PROJECT NUMBER:

ISSUE DATE:

DRAWN BY:

SCALE:

AS NOTED


RD

ENGINEERED: NER

CHECKED: NER

SHEET:

A1.3

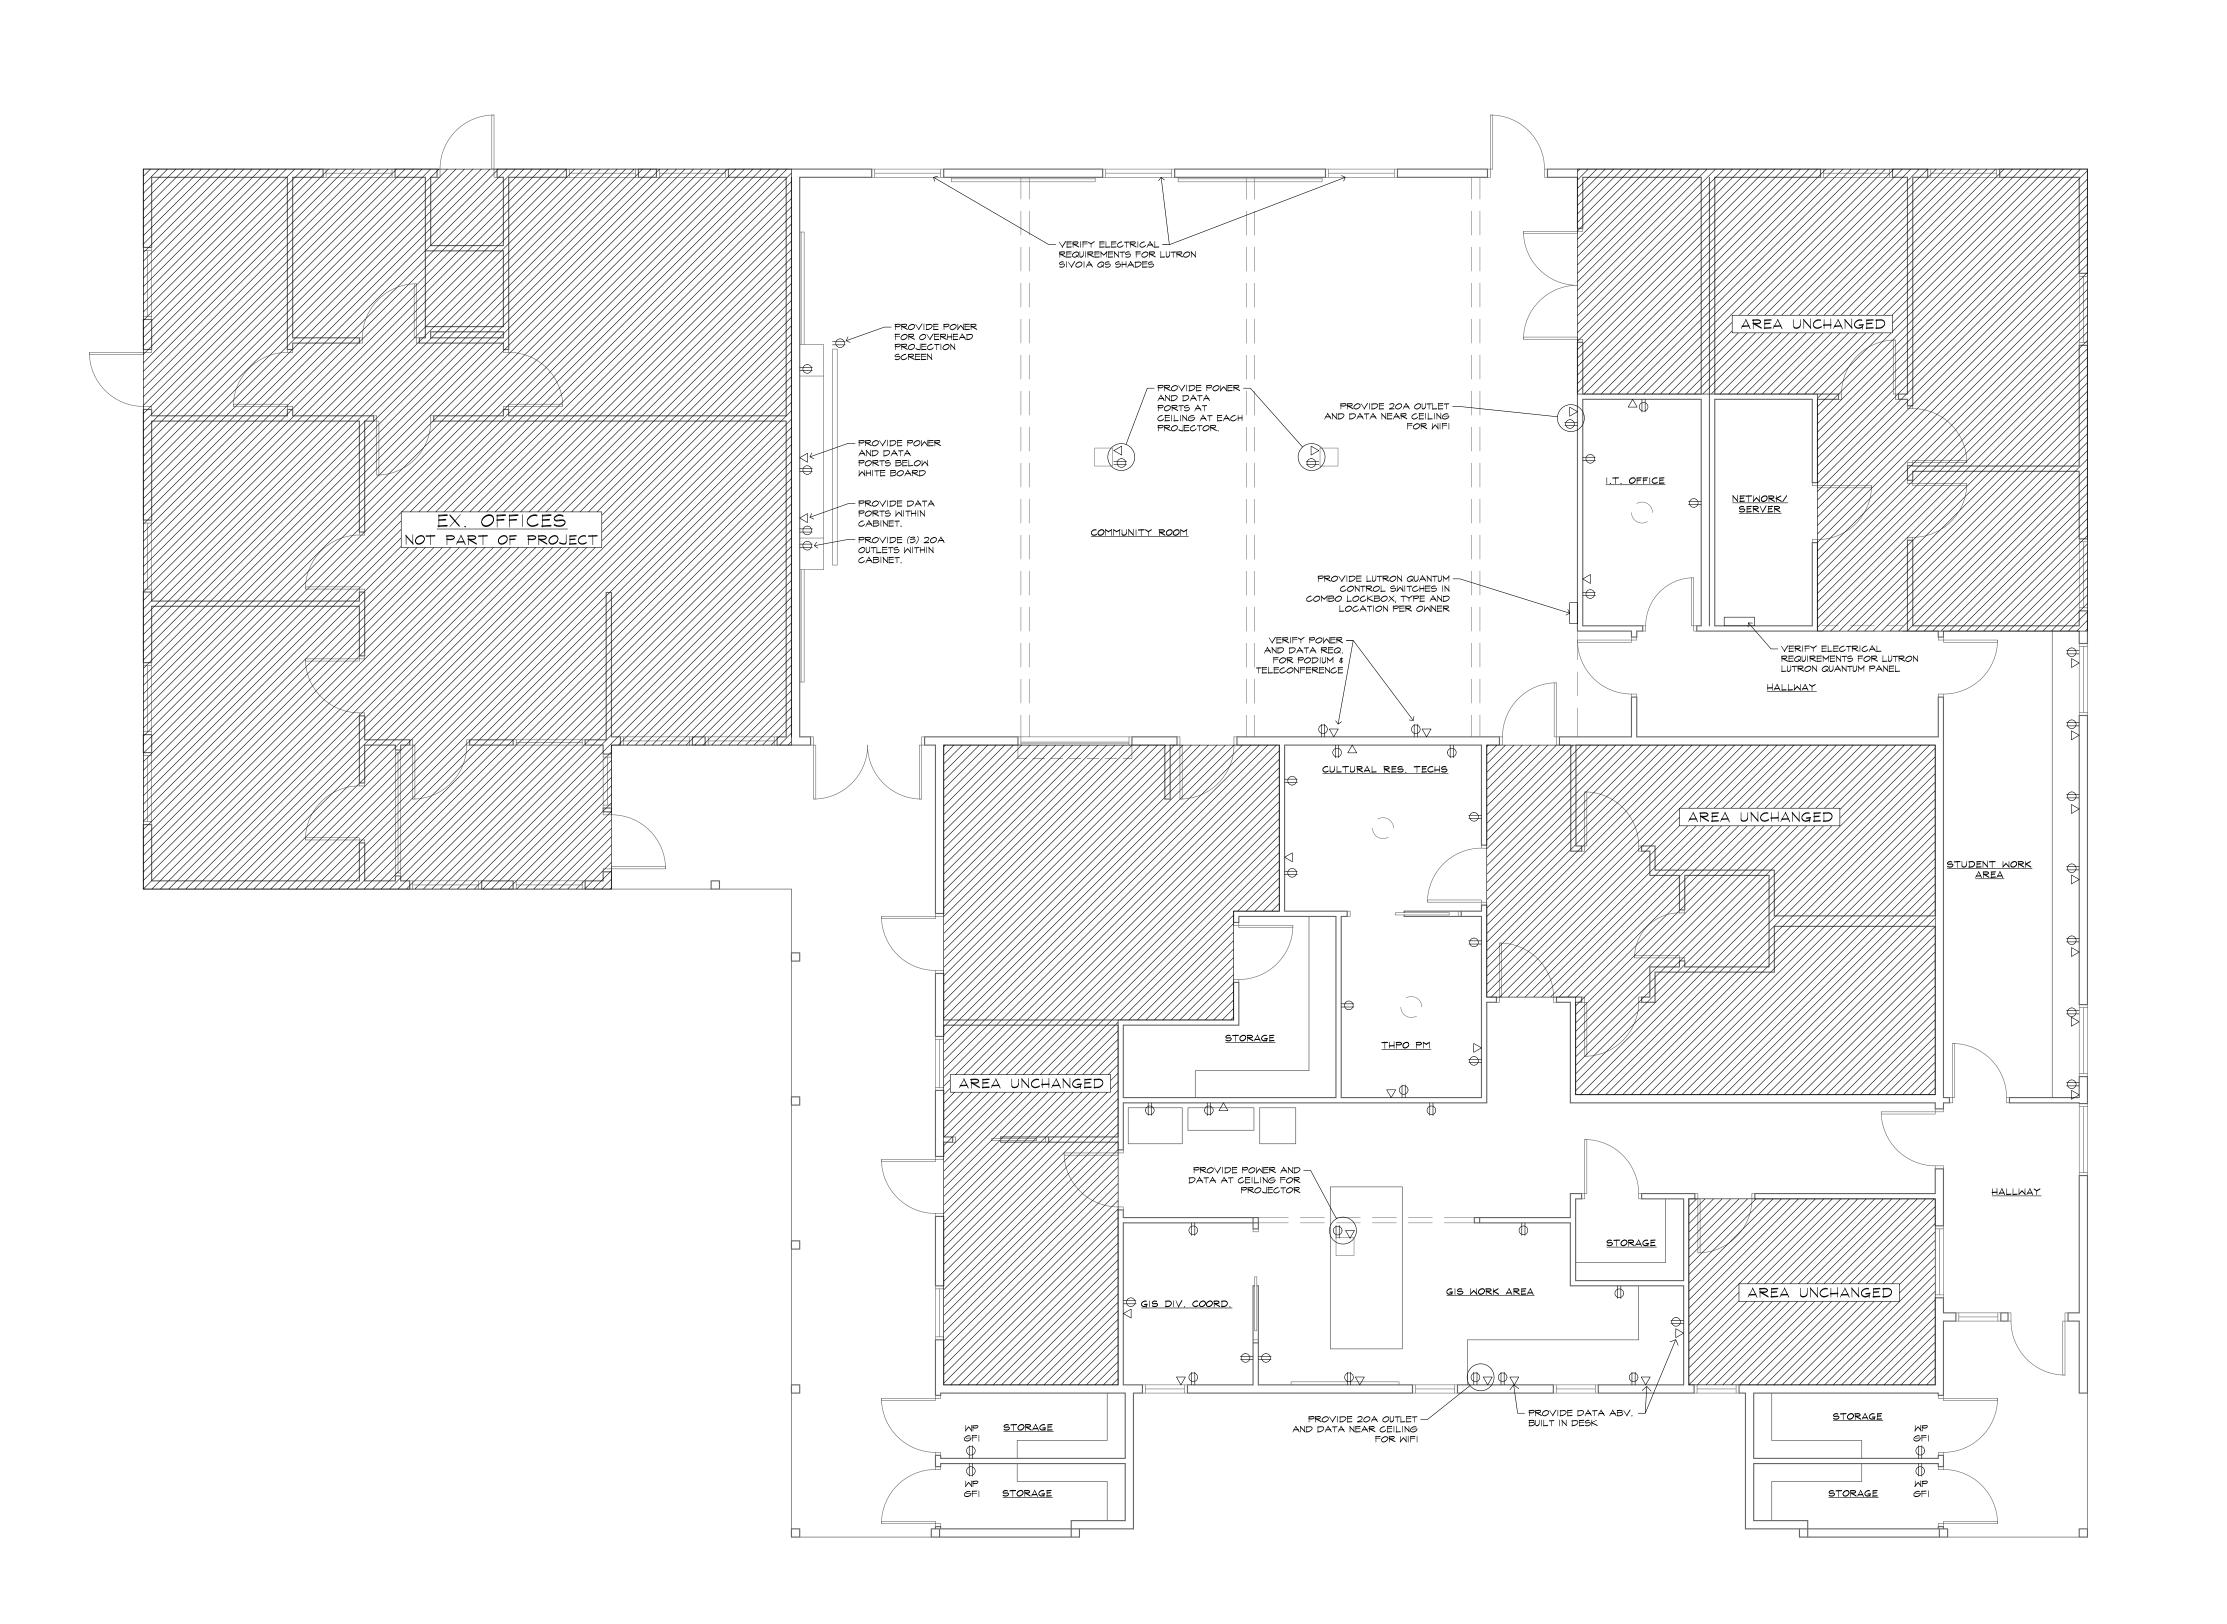

POWER AND DATA PLAN

SCALE: 3/16" = 1'-0"

ELECTRICAL NOTES

COMPONENTS LISTED MAY BE SUBSTITUTED WITH EQUAL PRODUCTS AND APPROVED BY OWNER. ELECTRICAL CONTRACTOR SHALL DESIGN ENTIRE ELECTRICAL SYSTEM AND SUBMIT DRAWINGS FOR OWNER'S APPROVAL PRIOR TO ORDERING MATERIALS OR EQUIPMENT. CONTRACTOR SHALL VERIFY INDOOR LIGHTING PHOTOMETRICS, NUMBER OF LIGHTS REQUIRED AND SPACING REQUIREMENTS. SYSTEMS SHALL BE DESIGNED TO COMPLY WITH ALL CODES. ALL COLORS PER OWNER.

ENERGY MANAGEMENT SYSTEM
QUANTUM BY LUTRON. VERIFY BALLAST
REPLACEMENT FOR LIGHTING REQUIREMENTS
AT COMMUNITY ROOM.

LIGHTING SURFACE MOUNT: LITHONIA LBL LED WRAPAROUND DOWNLIGHTING:

SHADES LUTRON SIVOIA QS SHADING SYSTEM

LITHONIA REALITY 6" LED MODULE

DATA
ALL DATA PORTS SHALL BE QUAD DATA PORT
ETHERNET RJ-45 CAT6 WALL PORTS

TELECONFERENCE
STARLEAF FT MINI MODEL 3330 - VERIFY
COMPONENTS W/ OWNER. PROVIDE POWER AND
DATA PER MANUFACTURER, LOCATE PER
OWNER.

PODILIN

AMPLIVOX SW3235 WIRELESS MUTLIMEDIA PRESENTATION PODIUM - VERIFY COMPONENTS W/ OWNER. PROVIDE POWER AND DATA PER MANUFACTURER, LOCATE PER OWNER.

T SHASTA
ENGINEERING

508 CHESTNUT ST.
SUITE 3
MOUNT SHASTA, CA 96067
PH: 530-918-8074

DO NOT SCALE THESE DRAWINGS

CLIENT: KARUK TRIBE

COMMERCIAL REMODEL 30951 ST HWY 96 ORLEANS, CA 95556 APN: 529-212-002



SHEET TITLE:

POWER AND DATA PLAN

REVISIONS:

PROJECT NUMBER: 133.01

O4-28

AS NOTED

DRAWN BY:

ENGINEERED:
NER

CHECKED: NER

SHEET:

Attachment D

