


**FEDERAL HIGHWAY ADMINISTRATION  
KARUK TRIBE**

**PLANS FOR TTP PROJECT  
YREKA CLINIC PARKING LOT  
PROJECT NO. J52555-0049.815  
YREKA, CA**

PROJECT INDEX TO SHEETS	
SHEET	SHEET DESCRIPTION
1	TITLE
2	NOTES & QUANTITY LIST
3	LAYOUT

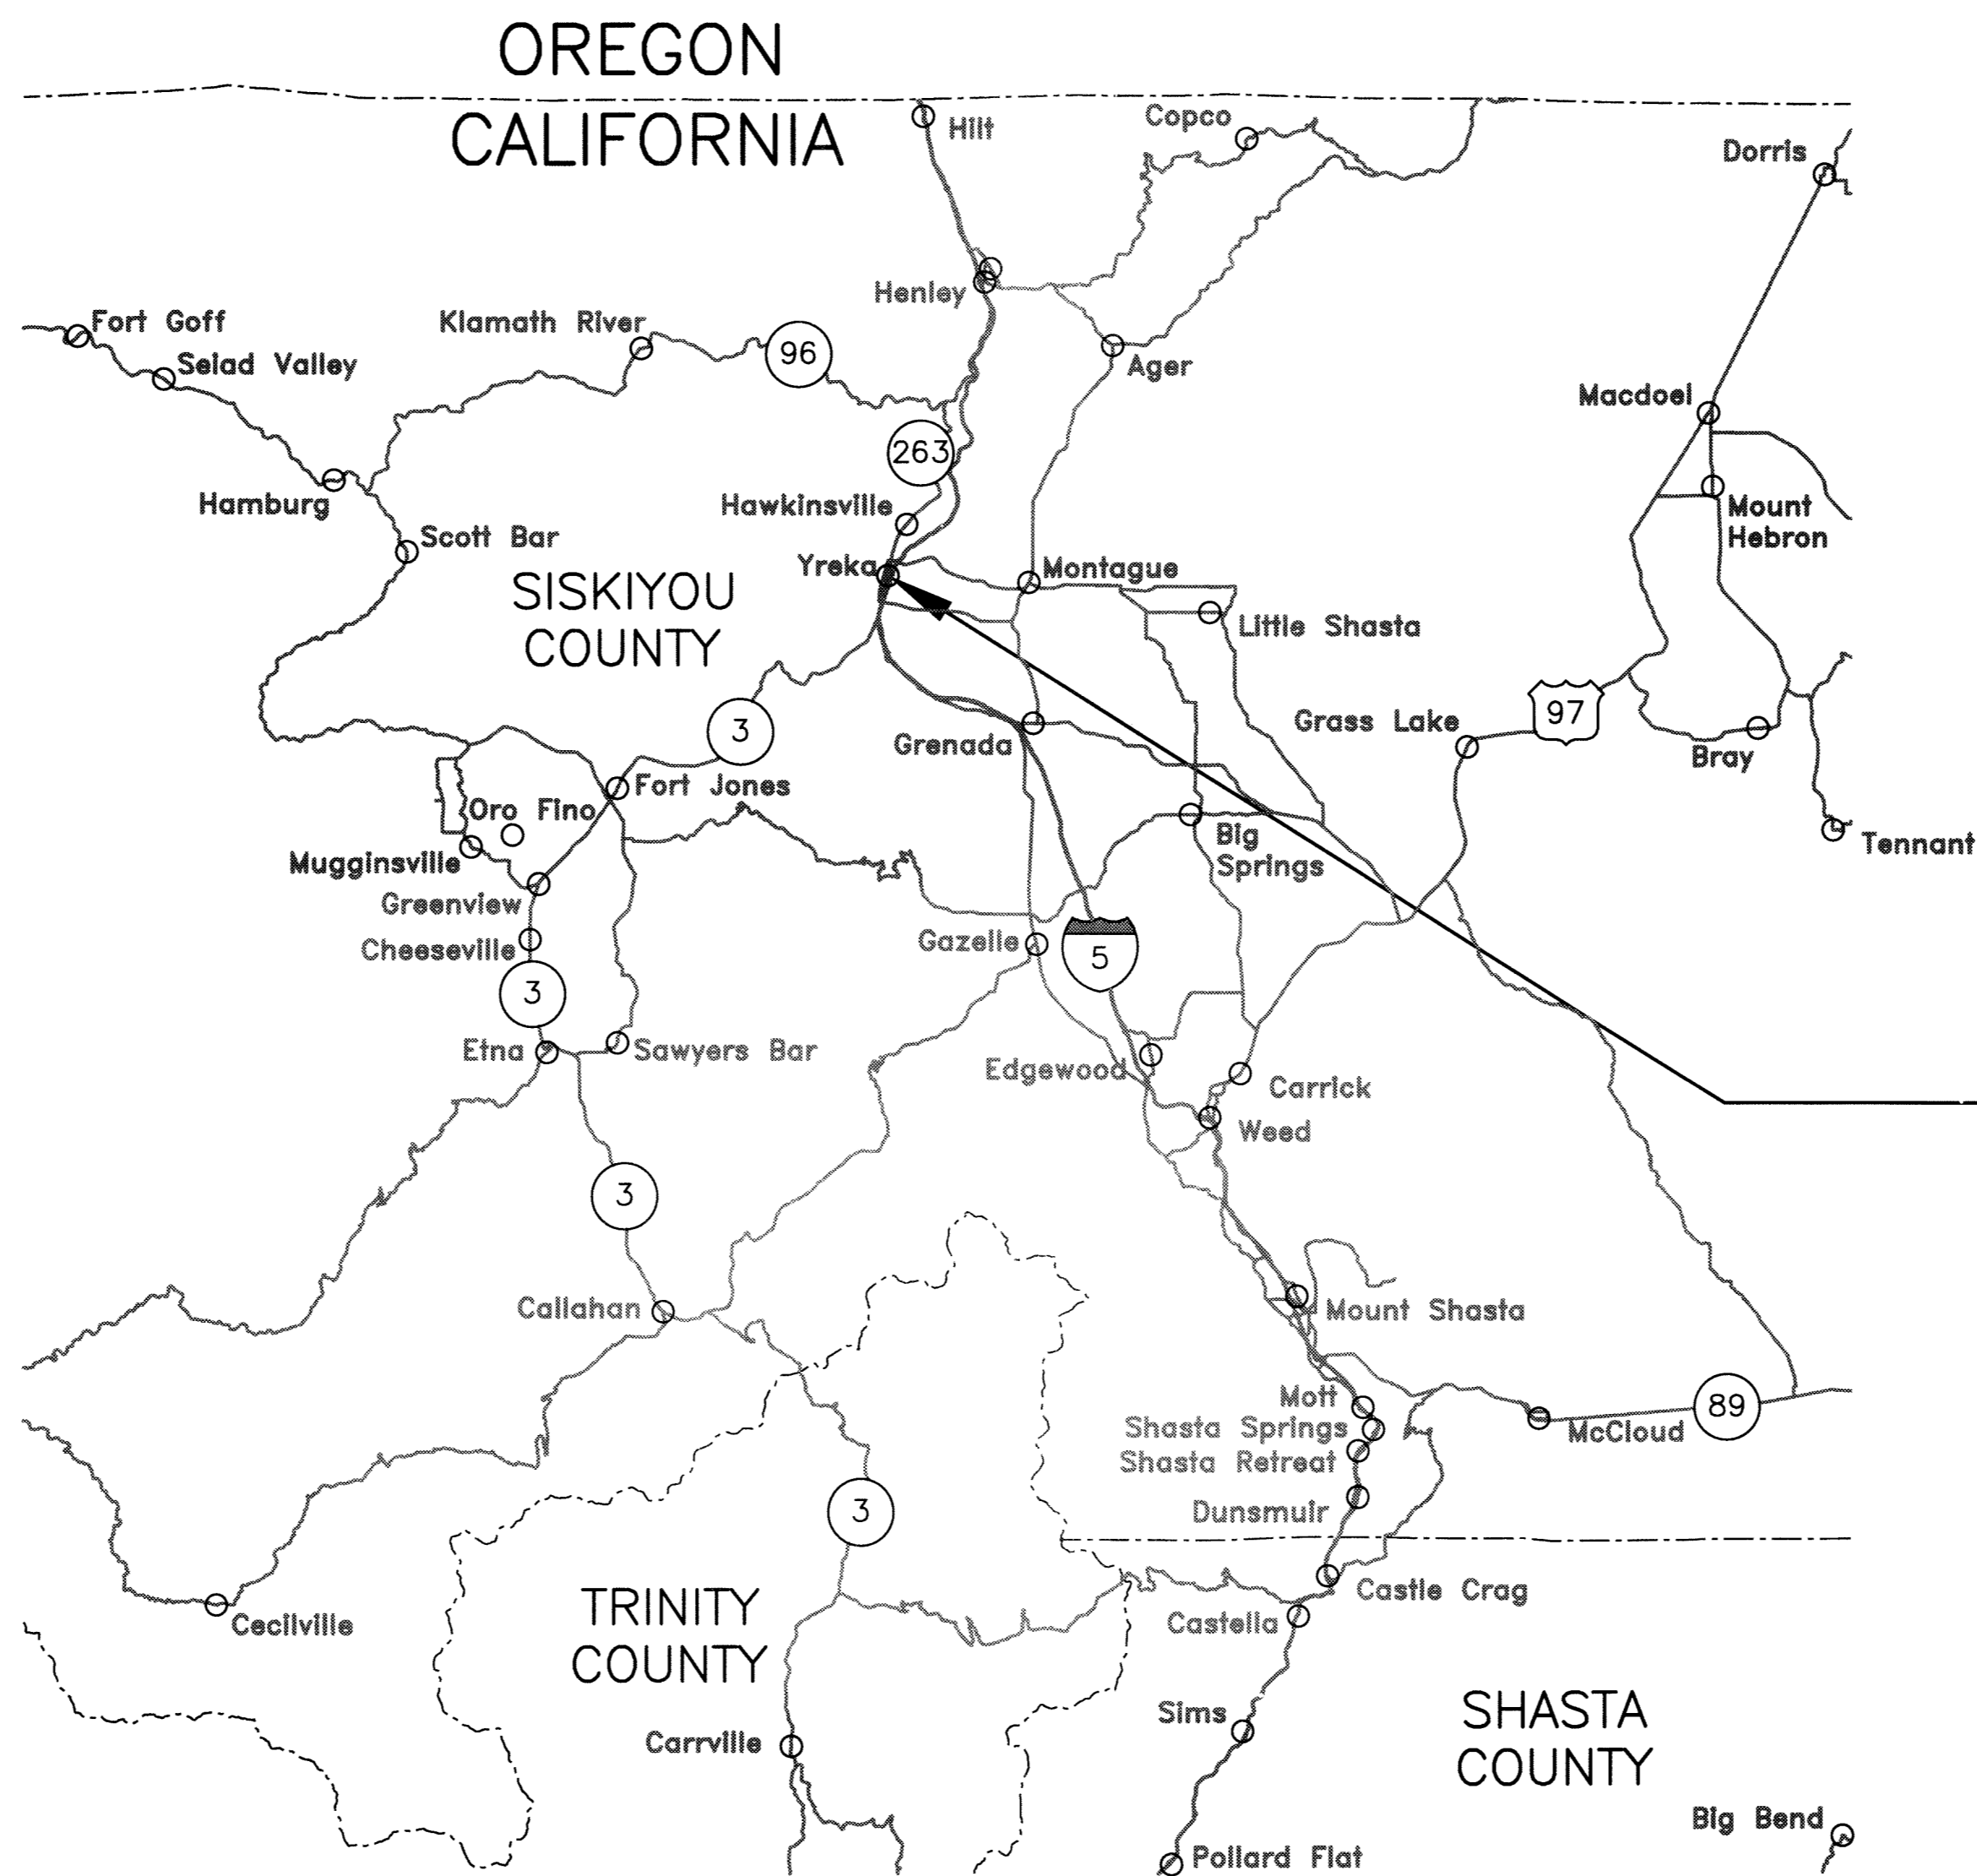

**ROADWAY LEGEND**

- INTERSTATE ROUTE MARKER
- U.S. ROUTE MARKER
- STATE ROUTE MARKER

**YREKA CLINIC PARKING LOT**  
 PROJECT DESCRIPTION: GRADE, CONSTRUCT CURB, PLACE AGGREGATE BASE, ASPHALT CONCRETE PAVEMENT, PERMANENT PAVEMENT MARKINGS & PERMANENT SIGNING  
 PROJECT ACREAGE = 0.46 ACRE

**811 NOTICE!**  
 TWO WORKING DAYS BEFORE YOU DIG CALL: 811  
 WWW.BLUESTAKES.ORG

Know what's below.  
Call before you dig.

EXISTING UTILITIES ARE SHOWN ON PLANS FOR THE CONVENIENCE OF THE CONTRACTOR ONLY. THE CONTRACTOR IS RESPONSIBLE FOR THE PROTECTION OF ALL UTILITIES. THE ENGINEER BEARS NO RESPONSIBILITY FOR UTILITIES NOT SHOWN OR SHOWN INCORRECTLY.

APPROVED BY:

**YREKA CLINIC PARKING LOT**  
 KARUK TRIBE  
 YREKA, CA  
 TITLE

**RED PLAINS**  
 PROFESSIONAL, INC.  
 CIVIL ENGINEERING • GIS • PLANNING • CONSTRUCTION MANAGEMENT  
 www.redplains.com

RED PLAINS PROFESSIONAL, INC.  
 2103 NE 129th STREET  
 SUITE 201  
 VANCOUVER WA. 98686  
 TEL: (360) 448-7999  
 FAX: (360) 258-0274

NO.	DATE	REVISIONS DESCRIPTION

Z:\PROJECTS\60150 - KARUK TRIBE - 2017 T.O.'S\MISC\CLINIC\_PARKING\CLINIC.DWG 4/4/2018 3:24:18 PM by:tim.scott

GENERAL NOTES

STANDARD SPECIFICATION FOR STATE OF CALIFORNIA DEPARTMENT OF TRANSPORTATION (CALTRANS) 2015 SHALL PREVAIL.

THE CONTRACTOR SHALL BE RESPONSIBLE FOR VERIFYING THE LOCATIONS OF ALL UTILITIES. THIS WORK WILL NOT BE MEASURED OR PAID FOR DIRECTLY BUT WILL BE CONSIDERED A SUBSIDIARY OBLIGATION OF THE CONTRACT. UTILITIES SUCH AS TELEPHONE AND POWER LINES SHALL BE WORKED AROUND. ANY DAMAGE TO THESE UTILITIES SHALL BE THE RESPONSIBILITY OF THE CONTRACTOR.

THE CONTRACTOR SHALL BE RESPONSIBLE FOR THE SIGNING AND MAINTENANCE OF TRAFFIC DETOURS DURING CONSTRUCTION IN ACCORDANCE WITH SECTION 12 OF THE CALTRANS 2015 STANDARD SPECIFICATIONS AND THE SPECIAL CONTRACT REQUIREMENTS.


THE CONTRACTOR SHALL BE RESPONSIBLE FOR ALL QUALITY CONTROL WORK IN ACCORDANCE WITH CALTRANS 2015 STANDARD SPECIFICATIONS AND WITH DETAILED REQUIREMENTS IN THE SPECIAL CONTRACT REQUIREMENTS.

THE CONTRACTOR SHALL BE RESPONSIBLE FOR LOCATING MATERIALS SOURCES FOR THIS PROJECT AS WELL AS MEETING ALL REQUIREMENTS OF THE CALTRANS 2015 STANDARD SPECIFICATIONS AND THE SPECIAL CONTRACT REQUIREMENTS. THE CONTRACTOR SHALL ALSO BE RESPONSIBLE FOR SECURING ALL PERMITS FOR THE USE OF THE SOURCE AND PROVIDING COPIES OF THE DOCUMENTS TO THE PROJECT C.O.R.


THE CONTRACTOR SHALL BE RESPONSIBLE FOR OBTAINING ANY NECESSARY PERMITS FROM THE STATE, COUNTY, OR LOCAL AGENCIES IF WORK IS TO BE PERFORMED WITHIN THEIR RIGHT-OF-WAY PRIOR TO ANY CONSTRUCTION ACTIVITIES.

QUANTITIES LIST			
ITEM NUMBER	ITEM DESCRIPTION	QUANTITY	UNIT
999990	MOBILIZATION	1	LS
120100	TEMPORARY TRAFFIC CONTROL	1	LS
250201	CLASS 2 AGGREGATE SUBBASE	14	CY
374207	CRACK TREATMENT	0.7	LNMI
375020	PARKING AREA SEAL	2142	SQYD
390136	MINOR HOT MIX ASPHALT	16	TON
730010	MINOR CONCRETE (CURB) (LF)	99	LF
731700	REMOVE CURB	188	LF
731780	REMOVE CONCRETE SIDEWALK (SQYD)	19	SQYD
820840	ROADSIDE SIGN – ONE POST	1	EA
840651	PAINTED STALL LINES AND PAVEMENT MARKINGS	780	SQFT

**YREKA CLINIC PARKING LOT**  
 KARUK TRIBE  
 YREKA, CA  
 NOTES & QUANTITY LIST

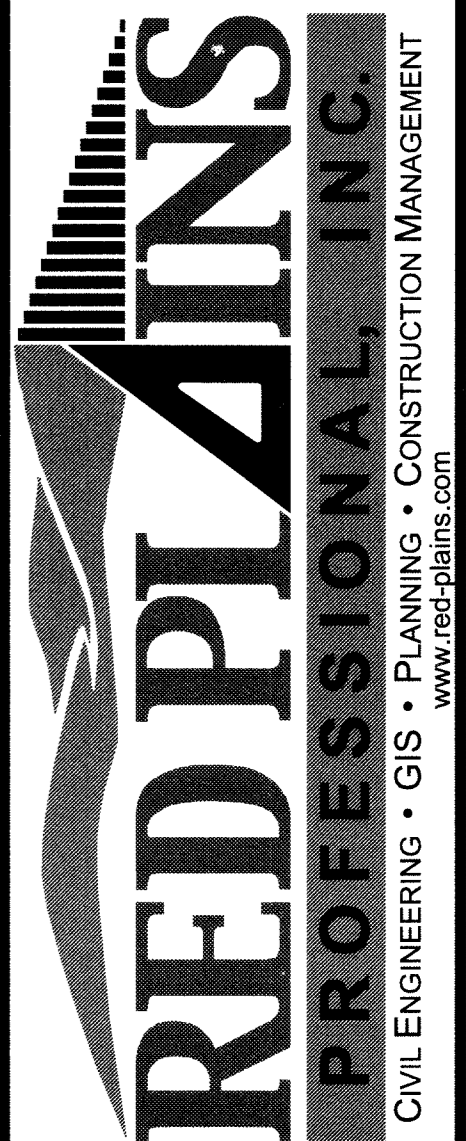

RED PLAINS PROFESSIONAL, INC.  
 2103 NE 129th STREET  
 SUITE 201  
 VANCOUVER WA 98686  
 TEL: (360) 448-7999  
 FAX: (360) 258-0274

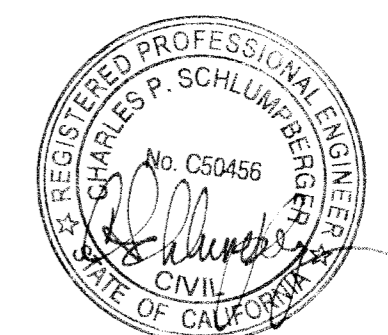





NO.	DATE	REVISIONS DESCRIPTION

PROJ. 60150  
 SHEET 2

PLAN SCALE  
1" = 40'



EXISTING ASPHALT  
NEW PAVEMENT (SEE PAVEMENT SECTION)

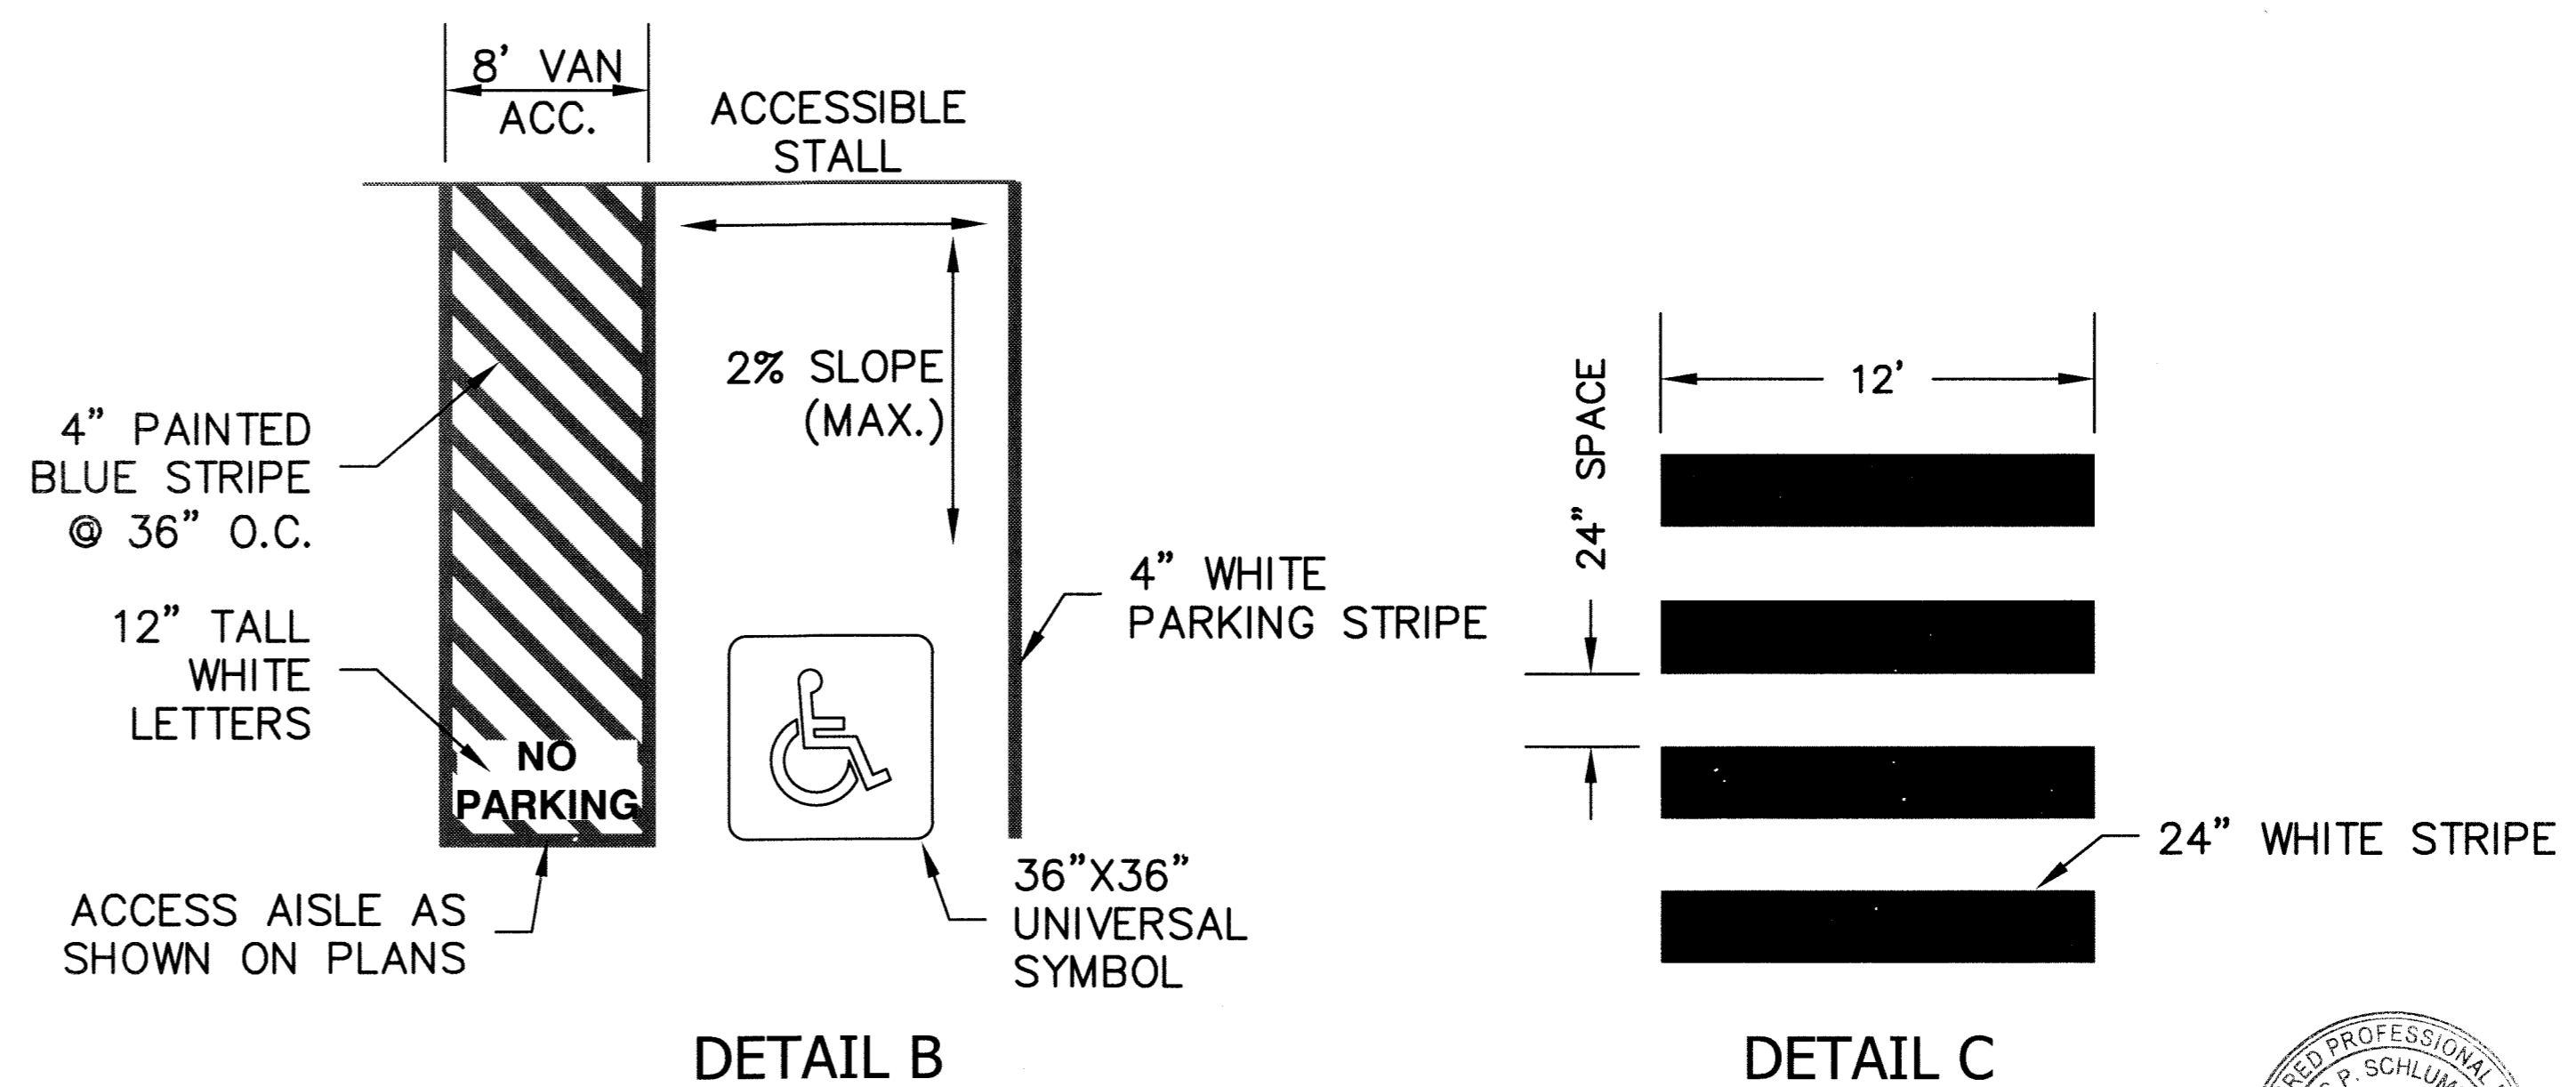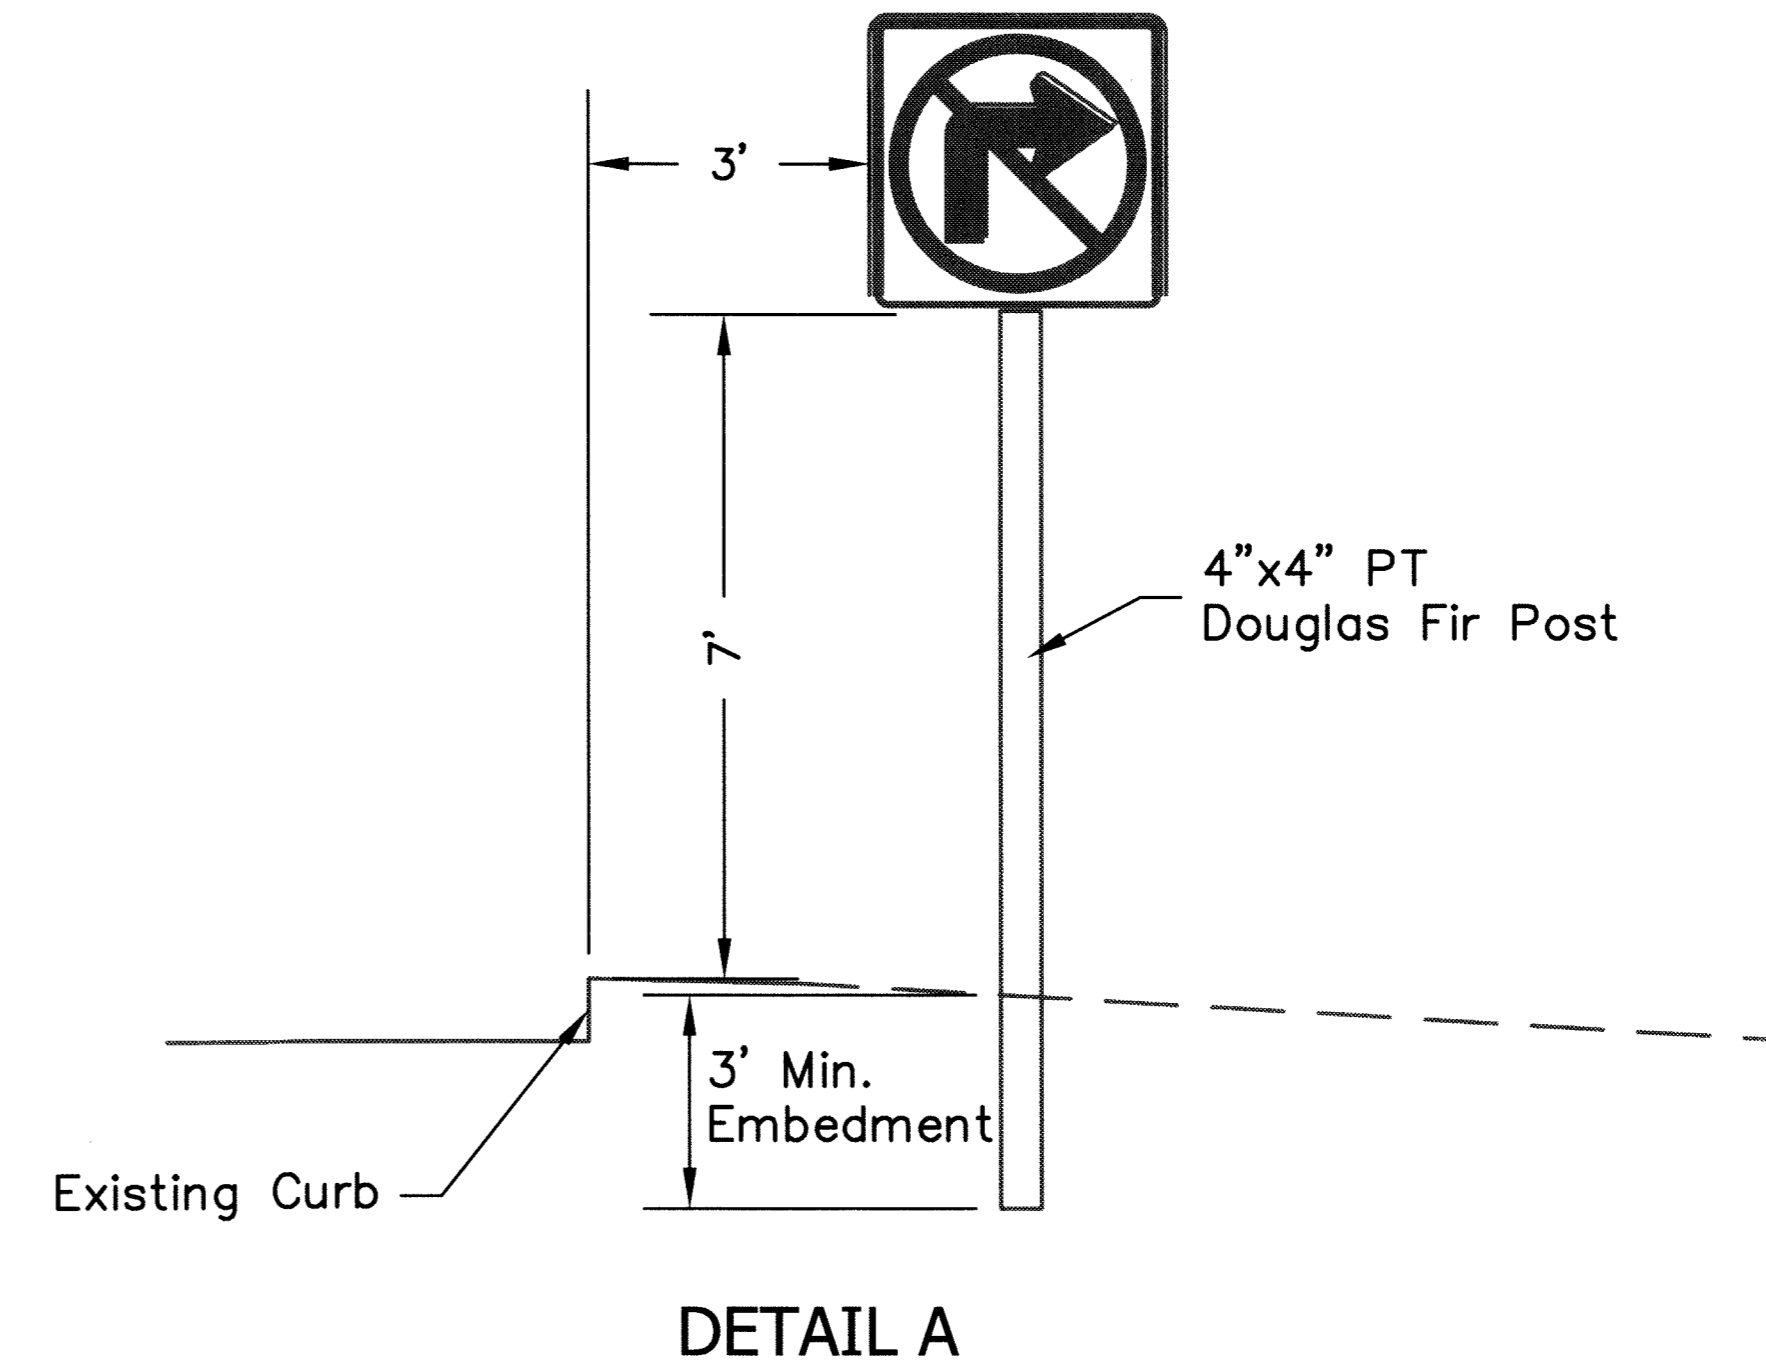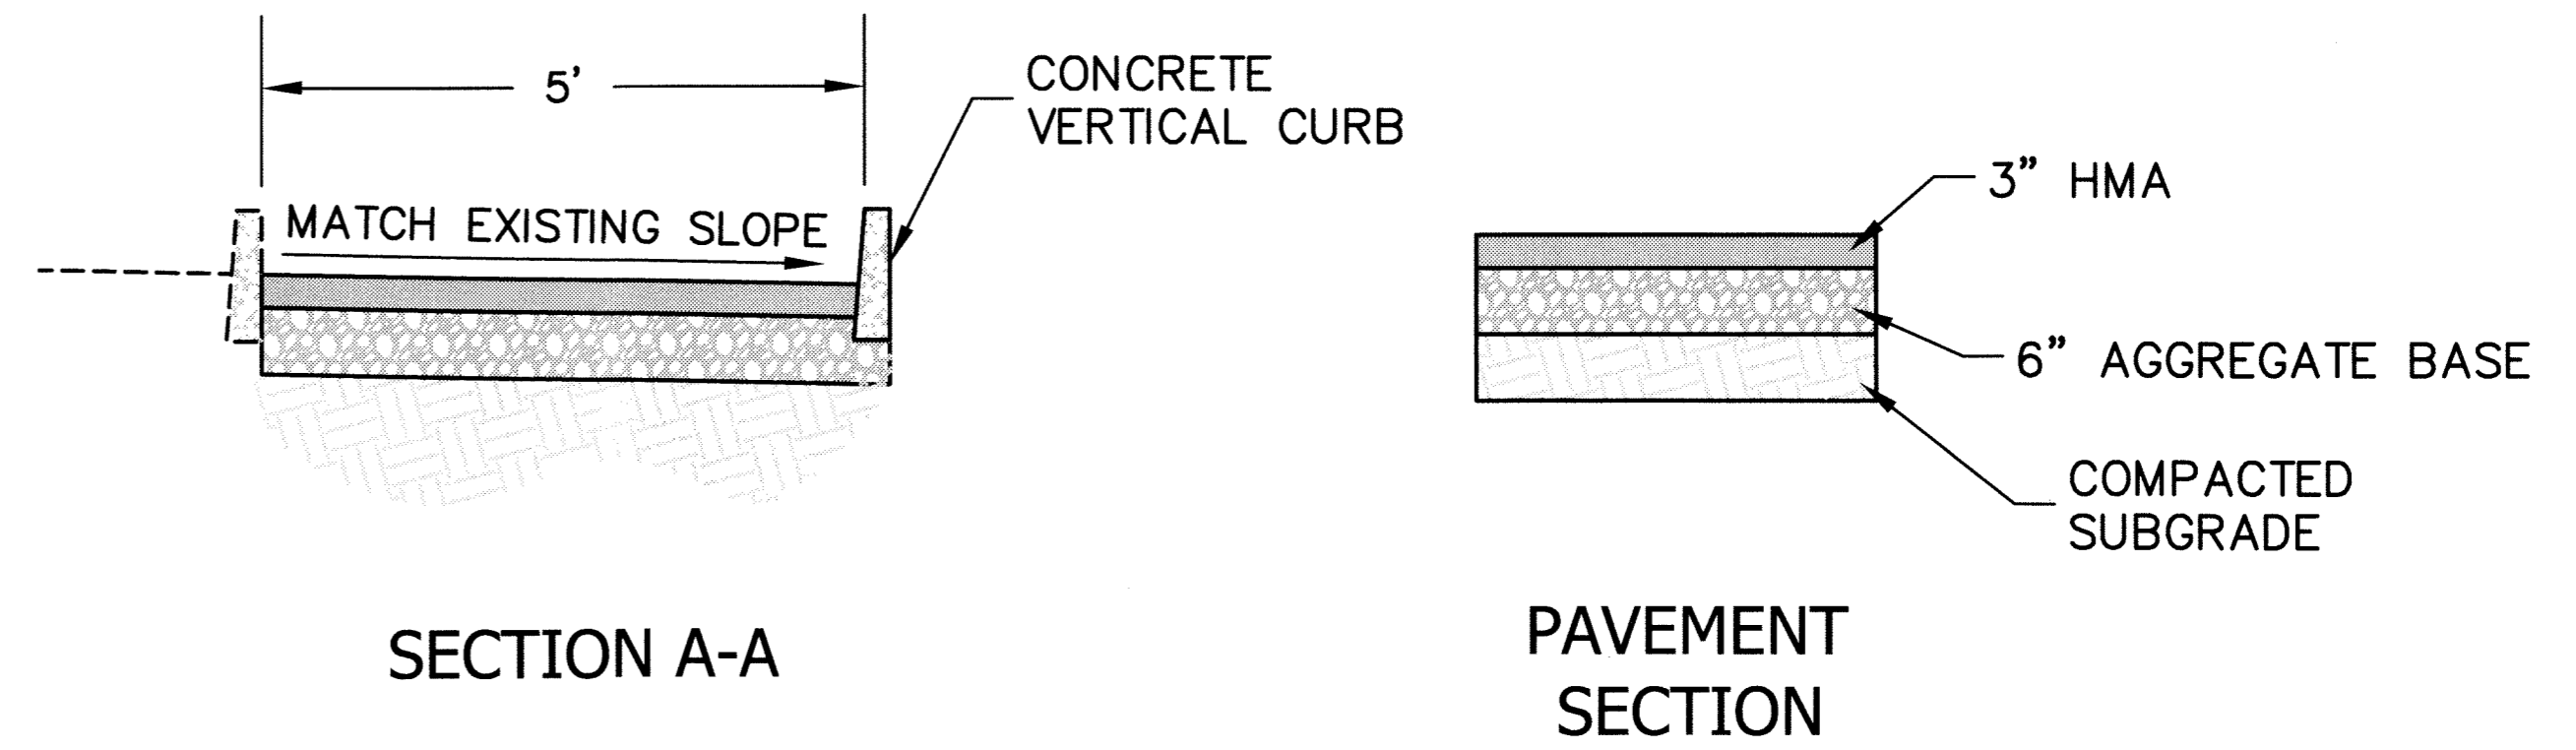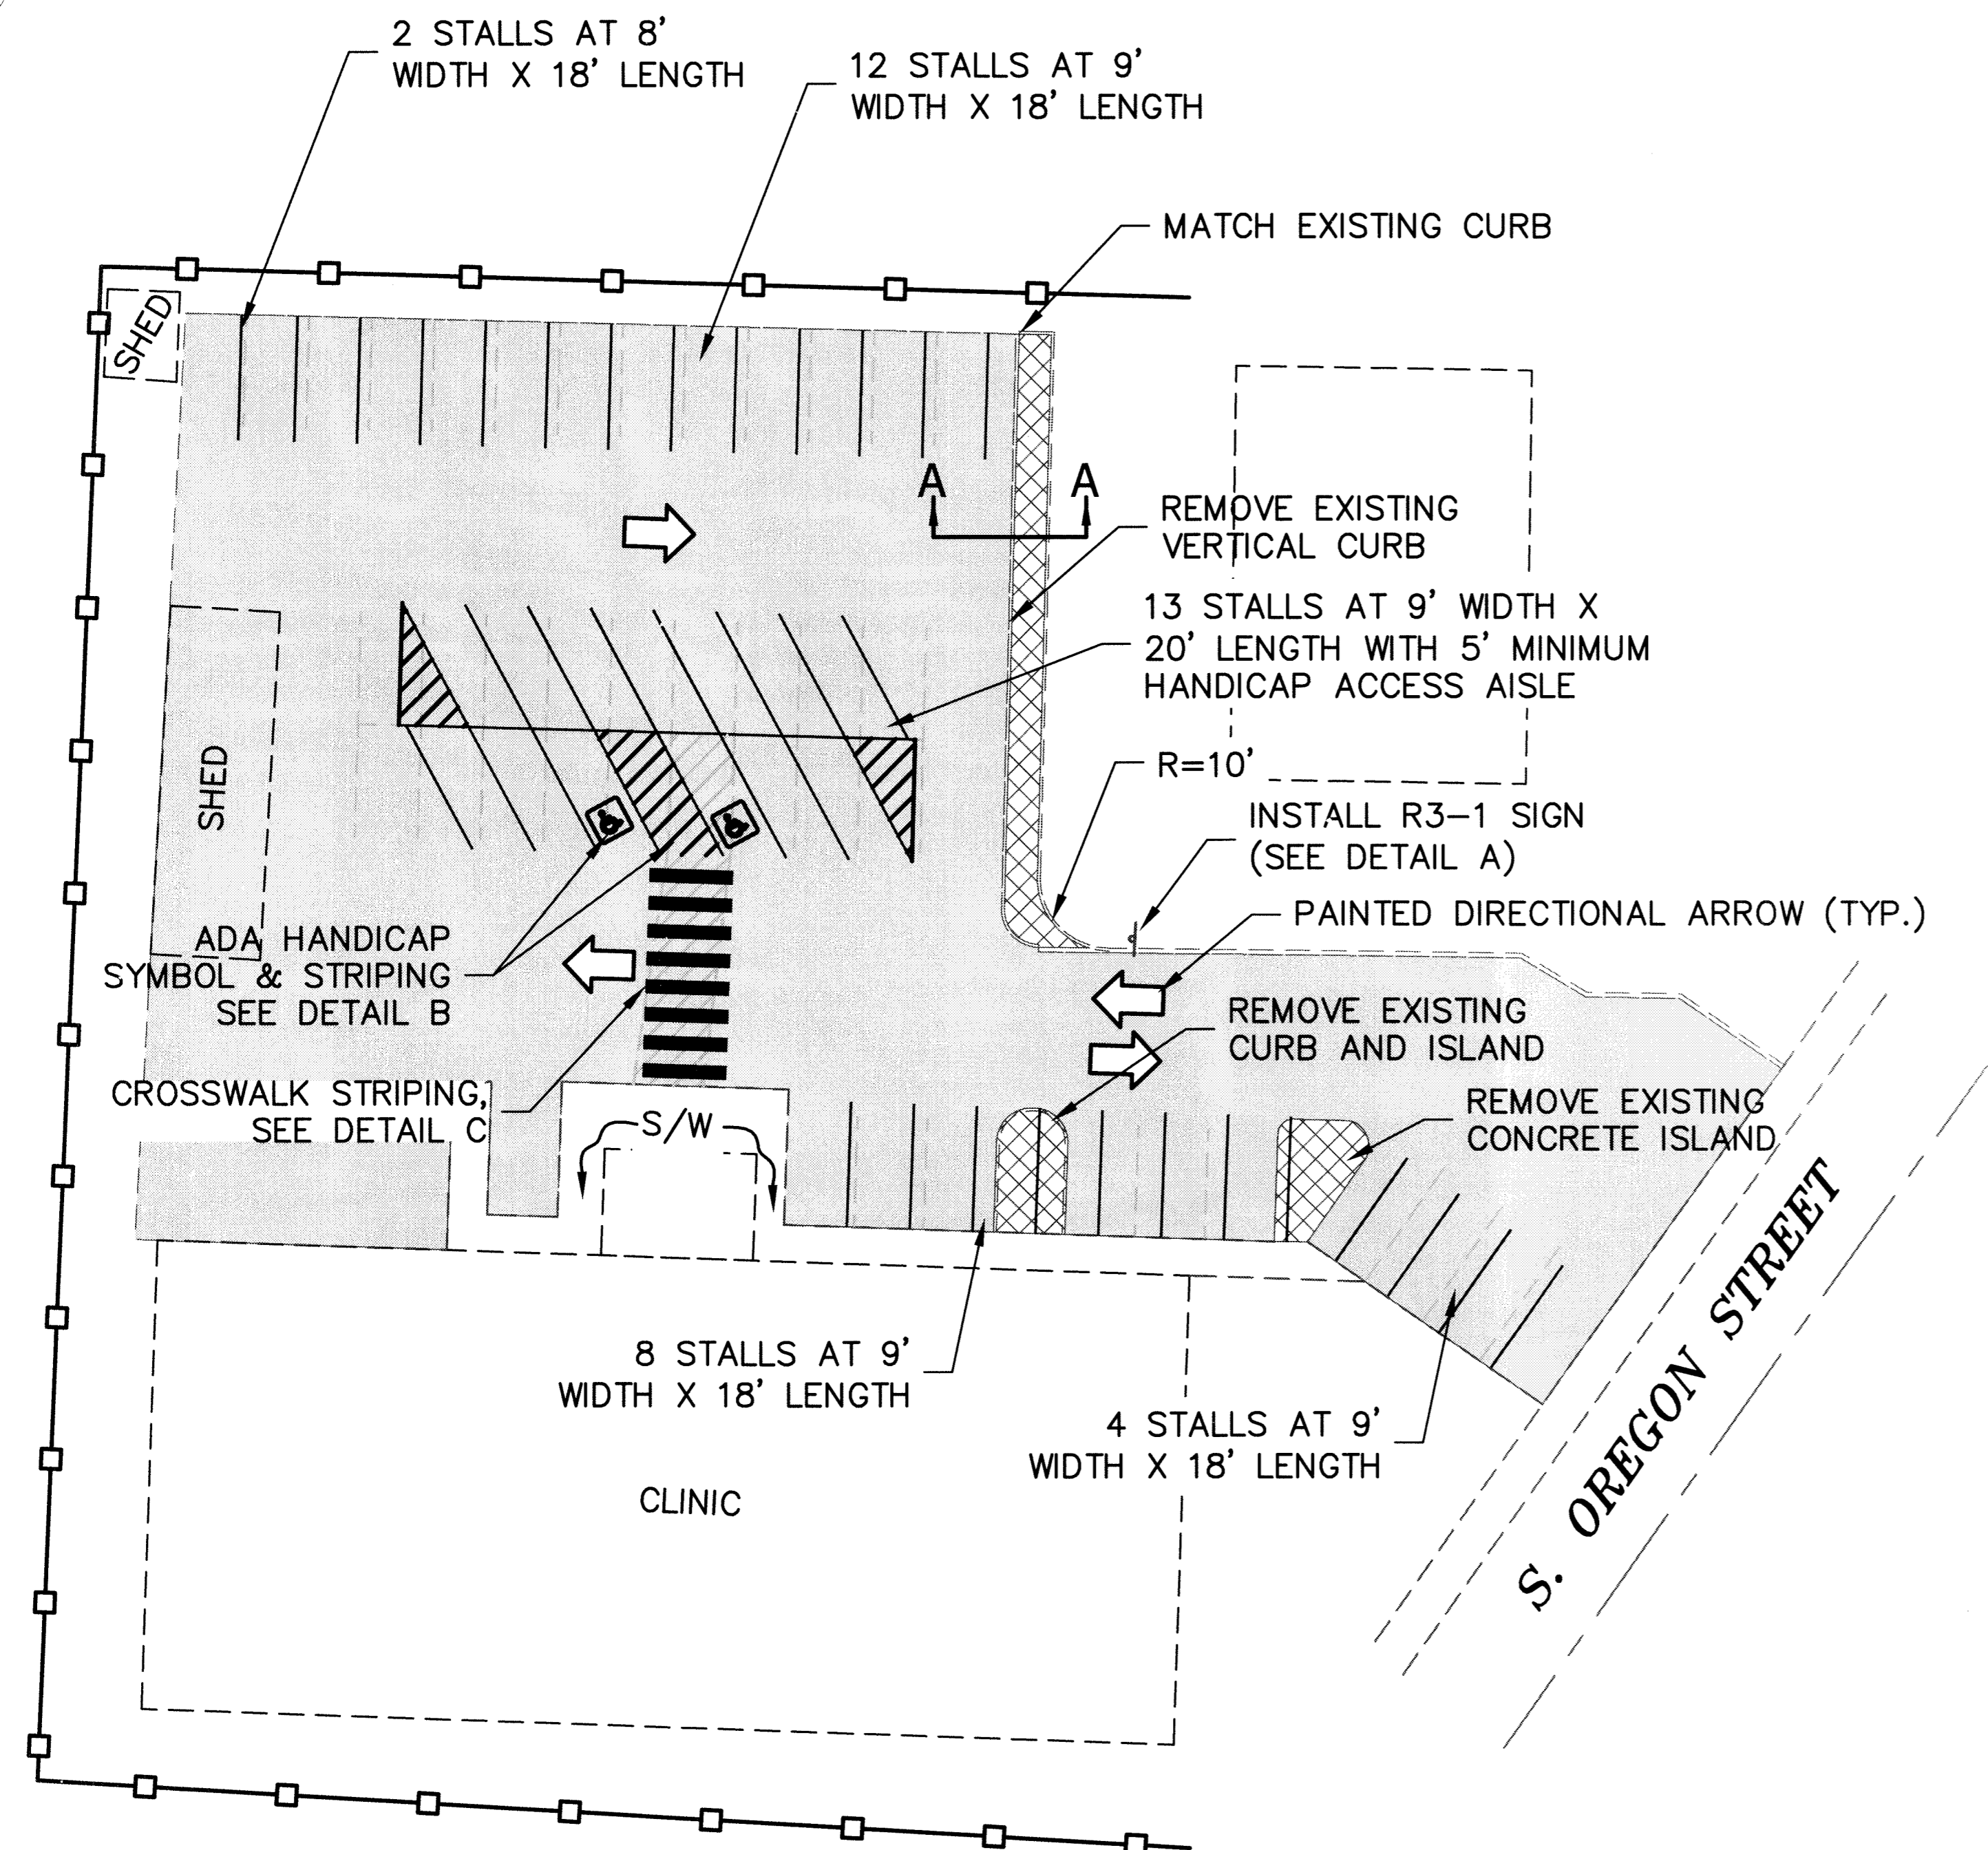

- NOTES:
- CONTRACTOR SHALL APPLY -
    - CRACK TREATMENT TO EXISTING PARKING LOT
    - FOG SEAL TO EXISTING PARKING LOT
    - PERMANENT PAVEMENT MARKINGS
  - ALL STRIPING SHALL BE 4" WIDE WHITE UNLESS OTHERWISE NOTED.
  - PARKING LOT STRIPING MAY BE FIELD ADJUSTED BASED ON ACTUAL MEASUREMENTS, AS APPROVED BY THE C.O.R.



YREKA CLINIC PARKING LOT  
KARUK TRIBE  
YREKA, CA  
LAYOUT



RED PLAINS PROFESSIONAL, INC.  
2103 NE 129th STREET  
SUITE 201  
VANCOUVER WA 98686  
TEL: (360) 448-7999  
FAX: (360) 258-0274

NO.	DATE	DESCRIPTION

Z:\PROJECTS\60150 - KARUK TRIBE - 2017 T.O.'S\MISC\CLINIC\_PARKING\CLINIC.DWG 4/4/2018 3:23:17 PM by:tim.scott